


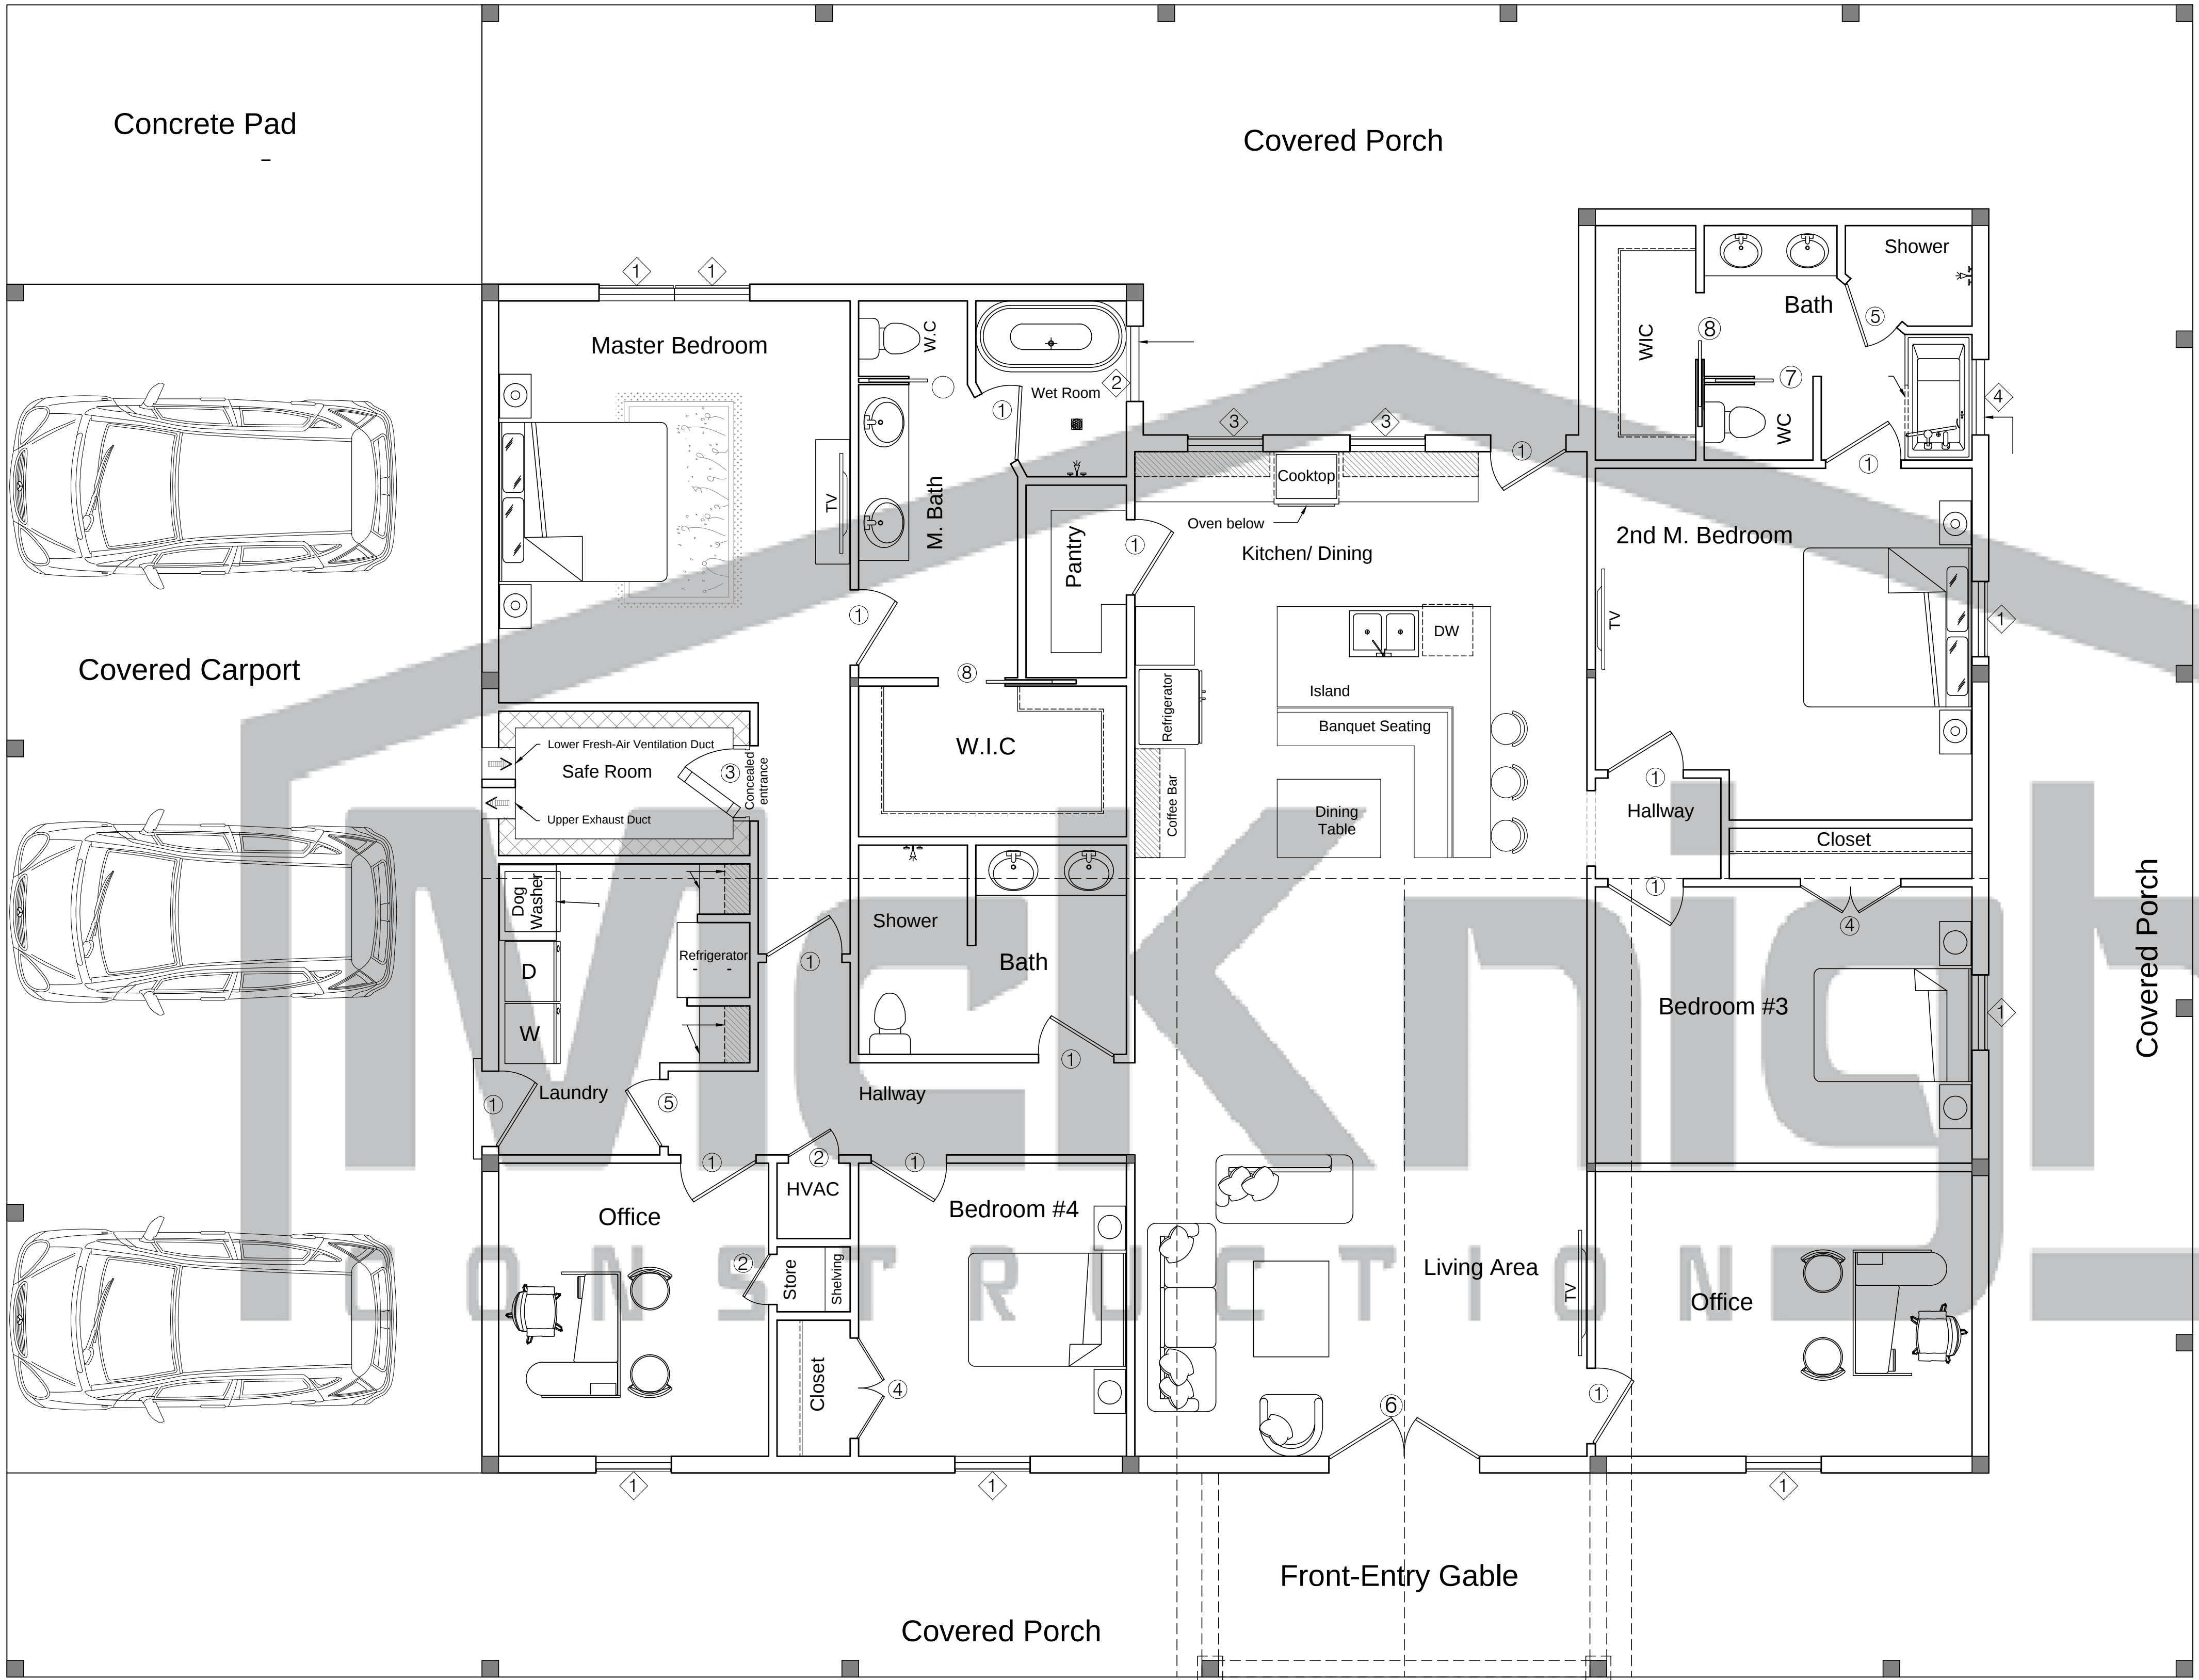

NOTES:

TAG LEGEND	
#	DOOR TAG
◇	WINDOW TAG

DOOR AND FRAME SCHEDULE			
DOOR			NOTES
MARK	SIZE		
	WD	HGT	
1	3'-0"	6'-8"	Single Door
2	2'-0"	6'-8"	Single Door
3	3'-0"	6'-8"	Concealed Single Door
4	4'-0"	6'-8"	Double Door
5	2'-8"	6'-8"	Single Door
6	6'-0"	6'-8"	Double Door
7	2'-4"	6'-8"	Pocket Door
8	2'-8"	6'-8"	Pocket Door

WINDOW SCHEDULE			
DOOR			NOTES
MARK	SIZE		
	WD	HGT	
1	3'-0"	5'-0"	Single Window
2	3'-0"	1'-0"	Single Window (Sill: 76")
3	3'-0"	1'-0"	Single Window (Beneath Cabinets)
4	3'-0"	3'-0"	Single Window 18" above the top edge of the tub

Square Footage Breakdown

Heated Area: 2785 Sq. ft
Porch Area: 1905 Sq. ft
Carport Area: 895 Sq. ft
Concrete Pad Area: 210 Sq. ft
Total Area: 5795 Sq. ft

REV.	DATE	DESCRIPTION



DRAWING TITLE:

Maples Floor Plan - 4BDR 3BTH

DRAWING NUMBER:	SHEET:	PLOT SCALE:	SIZE:
-----	1 OF 1	1/4" : 1'	A1