


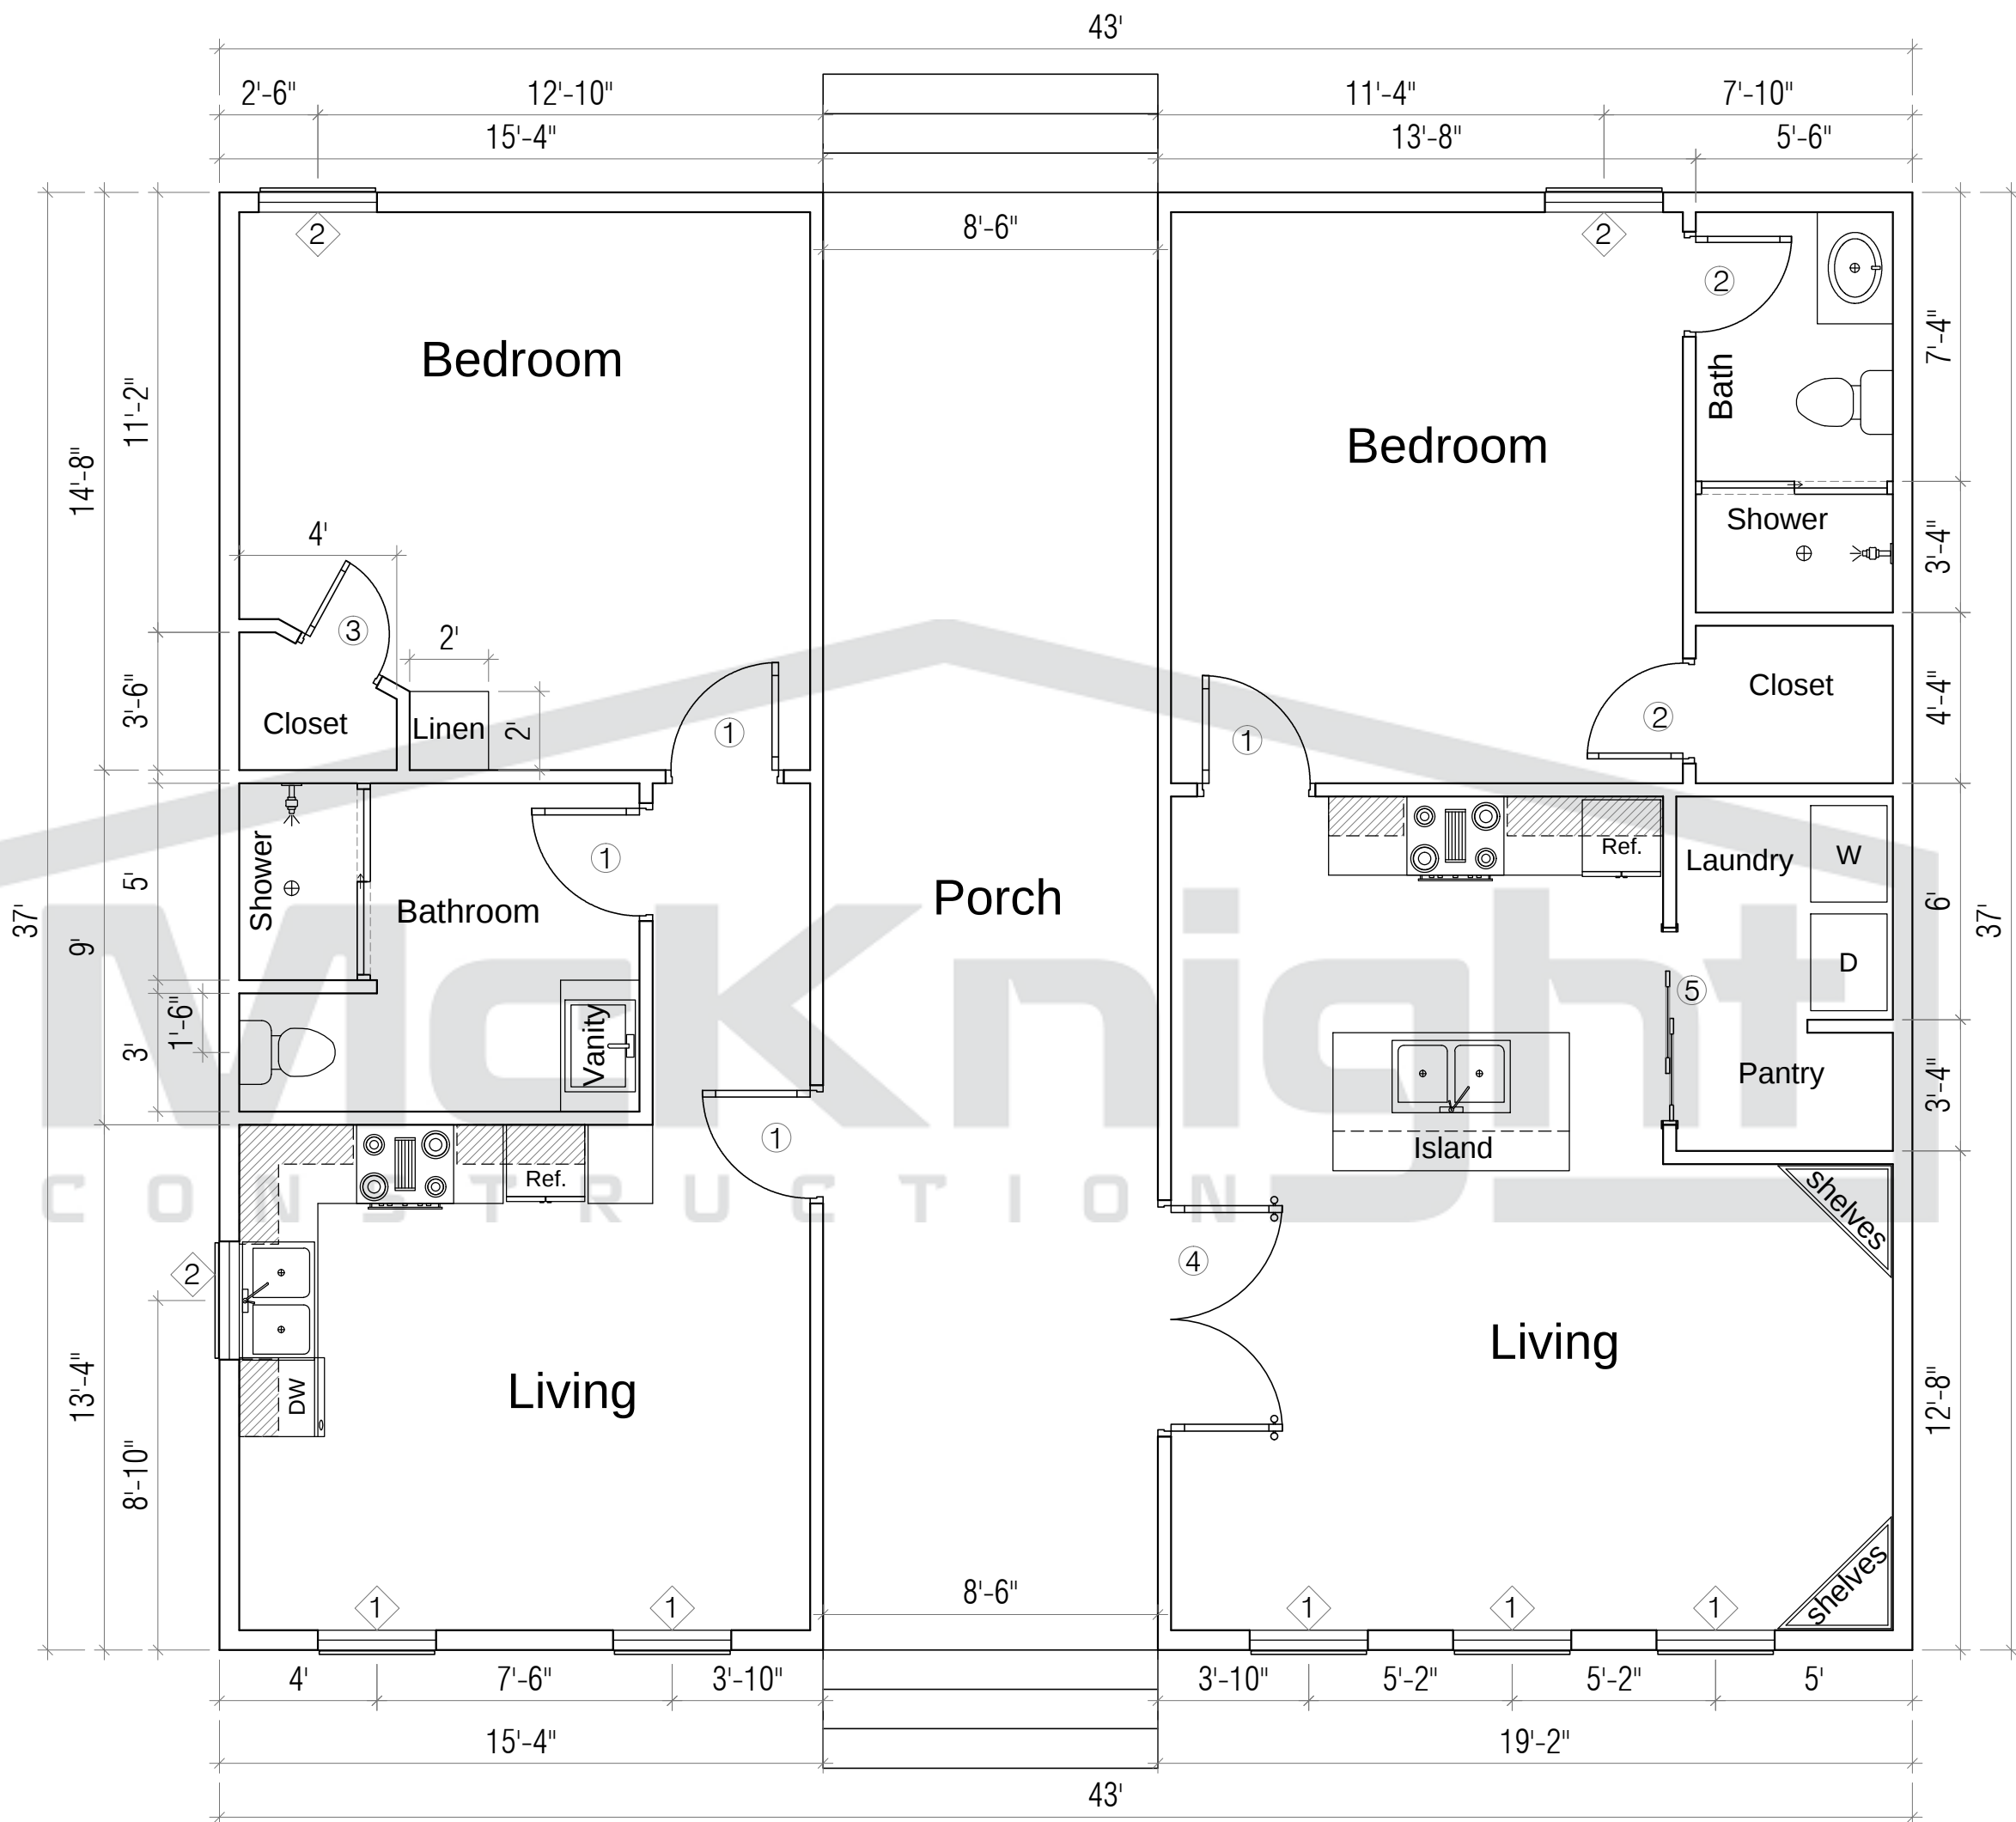

NOTES:

TAG LEGEND

- # WINDOW TAG
- # DOOR TAG

DOOR AND FRAME SCHEDULE

DOOR			NOTES
MARK	SIZE		
	WD	HGT	
1	3'-0"	6'-8"	Single Door
2	2'-8"	6'-8"	Single Door
3	2'-4"	6'-8"	Single Door
4	6'-0"	6'-8"	Double Door
5	5'-0"	6'-8"	Sliding Door

WINDOW SCHEDULE

WINDOW			NOTES
MARK	SIZE		
	WD	HGT	
1	3'-0"	6'-0"	Single Window
2	3'-0"	5'-0"	Single Window

Square Footage Breakdown

Heated Area: 1277 Sq. ft
Porch Area: 314 Sq. ft
Total Area: 1591 Sq. ft

VER.	DATE	DESCRIPTION



DRAWING TITLE:

Architectural Floor Plan

DRAWING NUMBER:	SHEET:	PLOT SCALE:	SIZE:
-----	1 OF 1	1:50	A3