


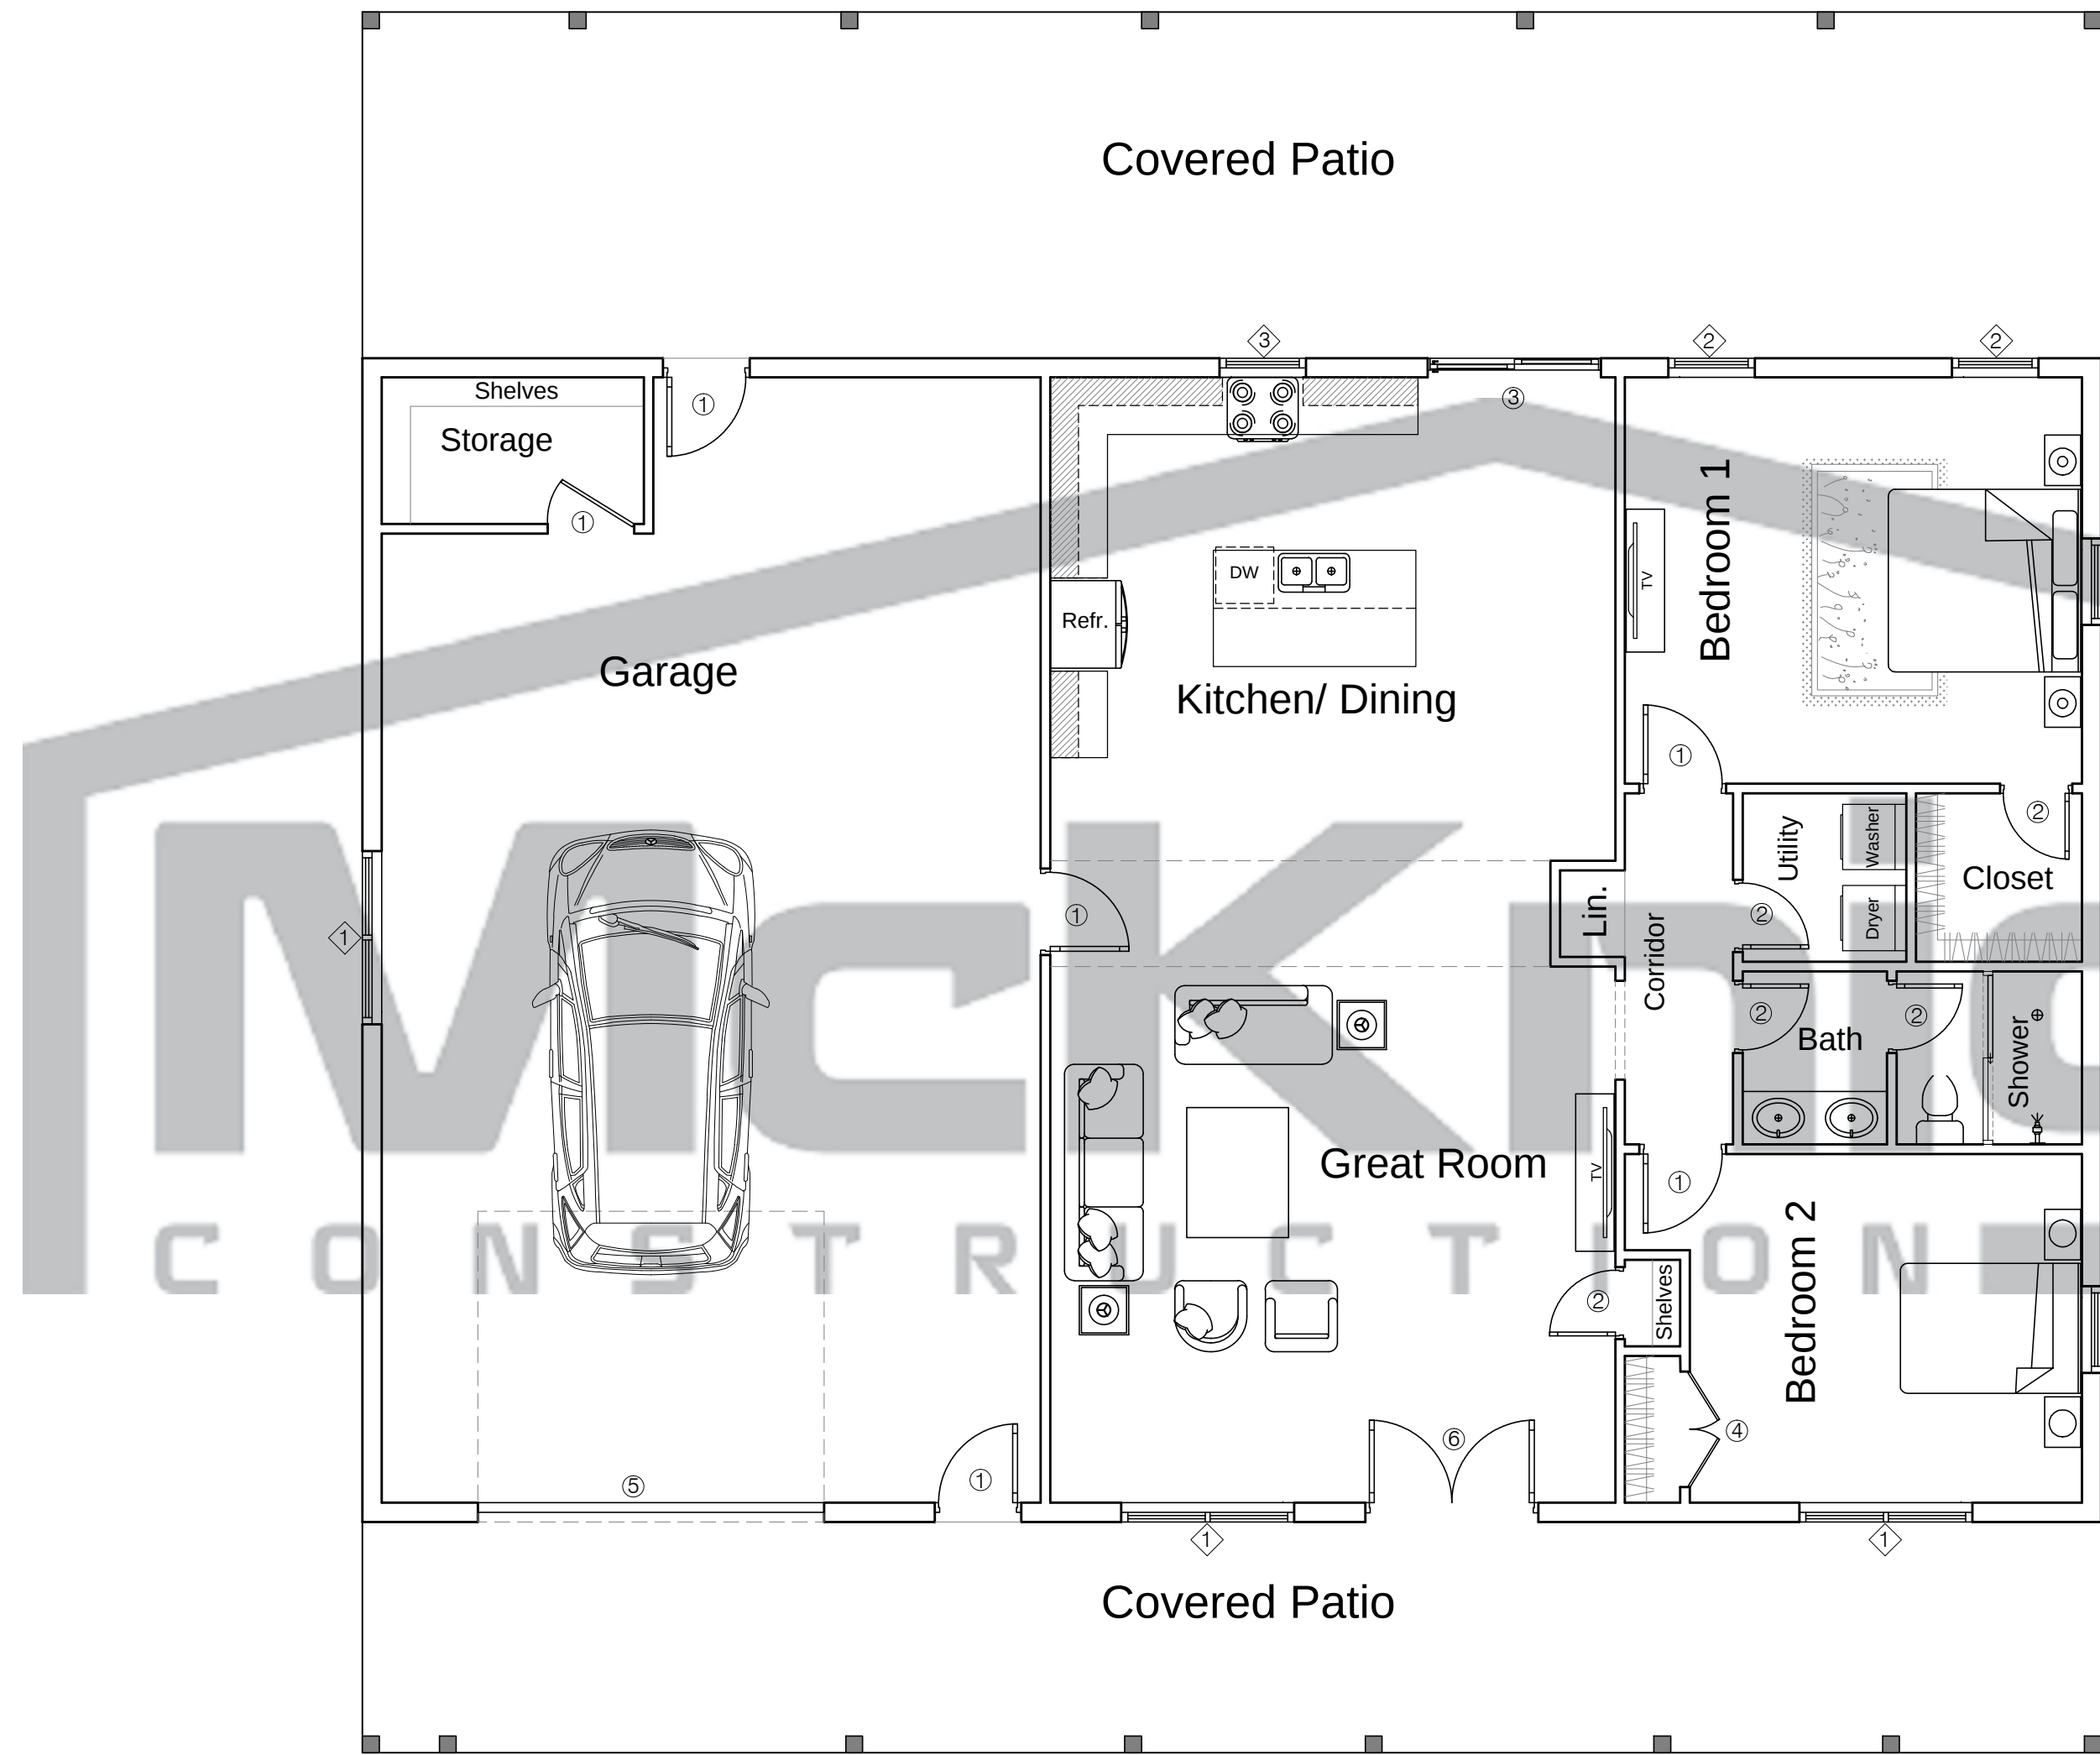

NOTES:

TAG LEGEND

#

 WINDOW TAG

#

 DOOR TAG

DOOR AND FRAME SCHEDULE			
DOOR			NOTES
MARK	SIZE		
	WD	HGT	
1	3'-0"	6'-8"	Single Door
2	2'-6"	6'-8"	Single Door
3	6'-0"	6'-8"	Sliding Glass Door
4	4'-0"	6'-8"	Double Door
5	6'-0"	6'-8"	Sectional Door
6	4'-0"	6'-8"	Sliding Door

WINDOW SCHEDULE			
WINDOW			NOTES
MARK	SIZE		
	WD	HGT	
1	6'-0"	5'-0"	Single Window
2	3'-0"	5'-0"	Single Window
3	3'-0"	3'-0"	Single Window

Square Footage Breakdown

Heated Area: 1482 Sq. ft
Garage Area: 948 Sq. ft
Porch Area: 1205 Sq. ft
Total Area: 3635 Sq. ft

REV.	DATE	DESCRIPTION



DRAWING TITLE:

Architectural Layout

DRAWING NUMBER:	SHEET:	PLOT SCALE:	SIZE:
-----	1 OF 1	1/4" : 1'	A2