


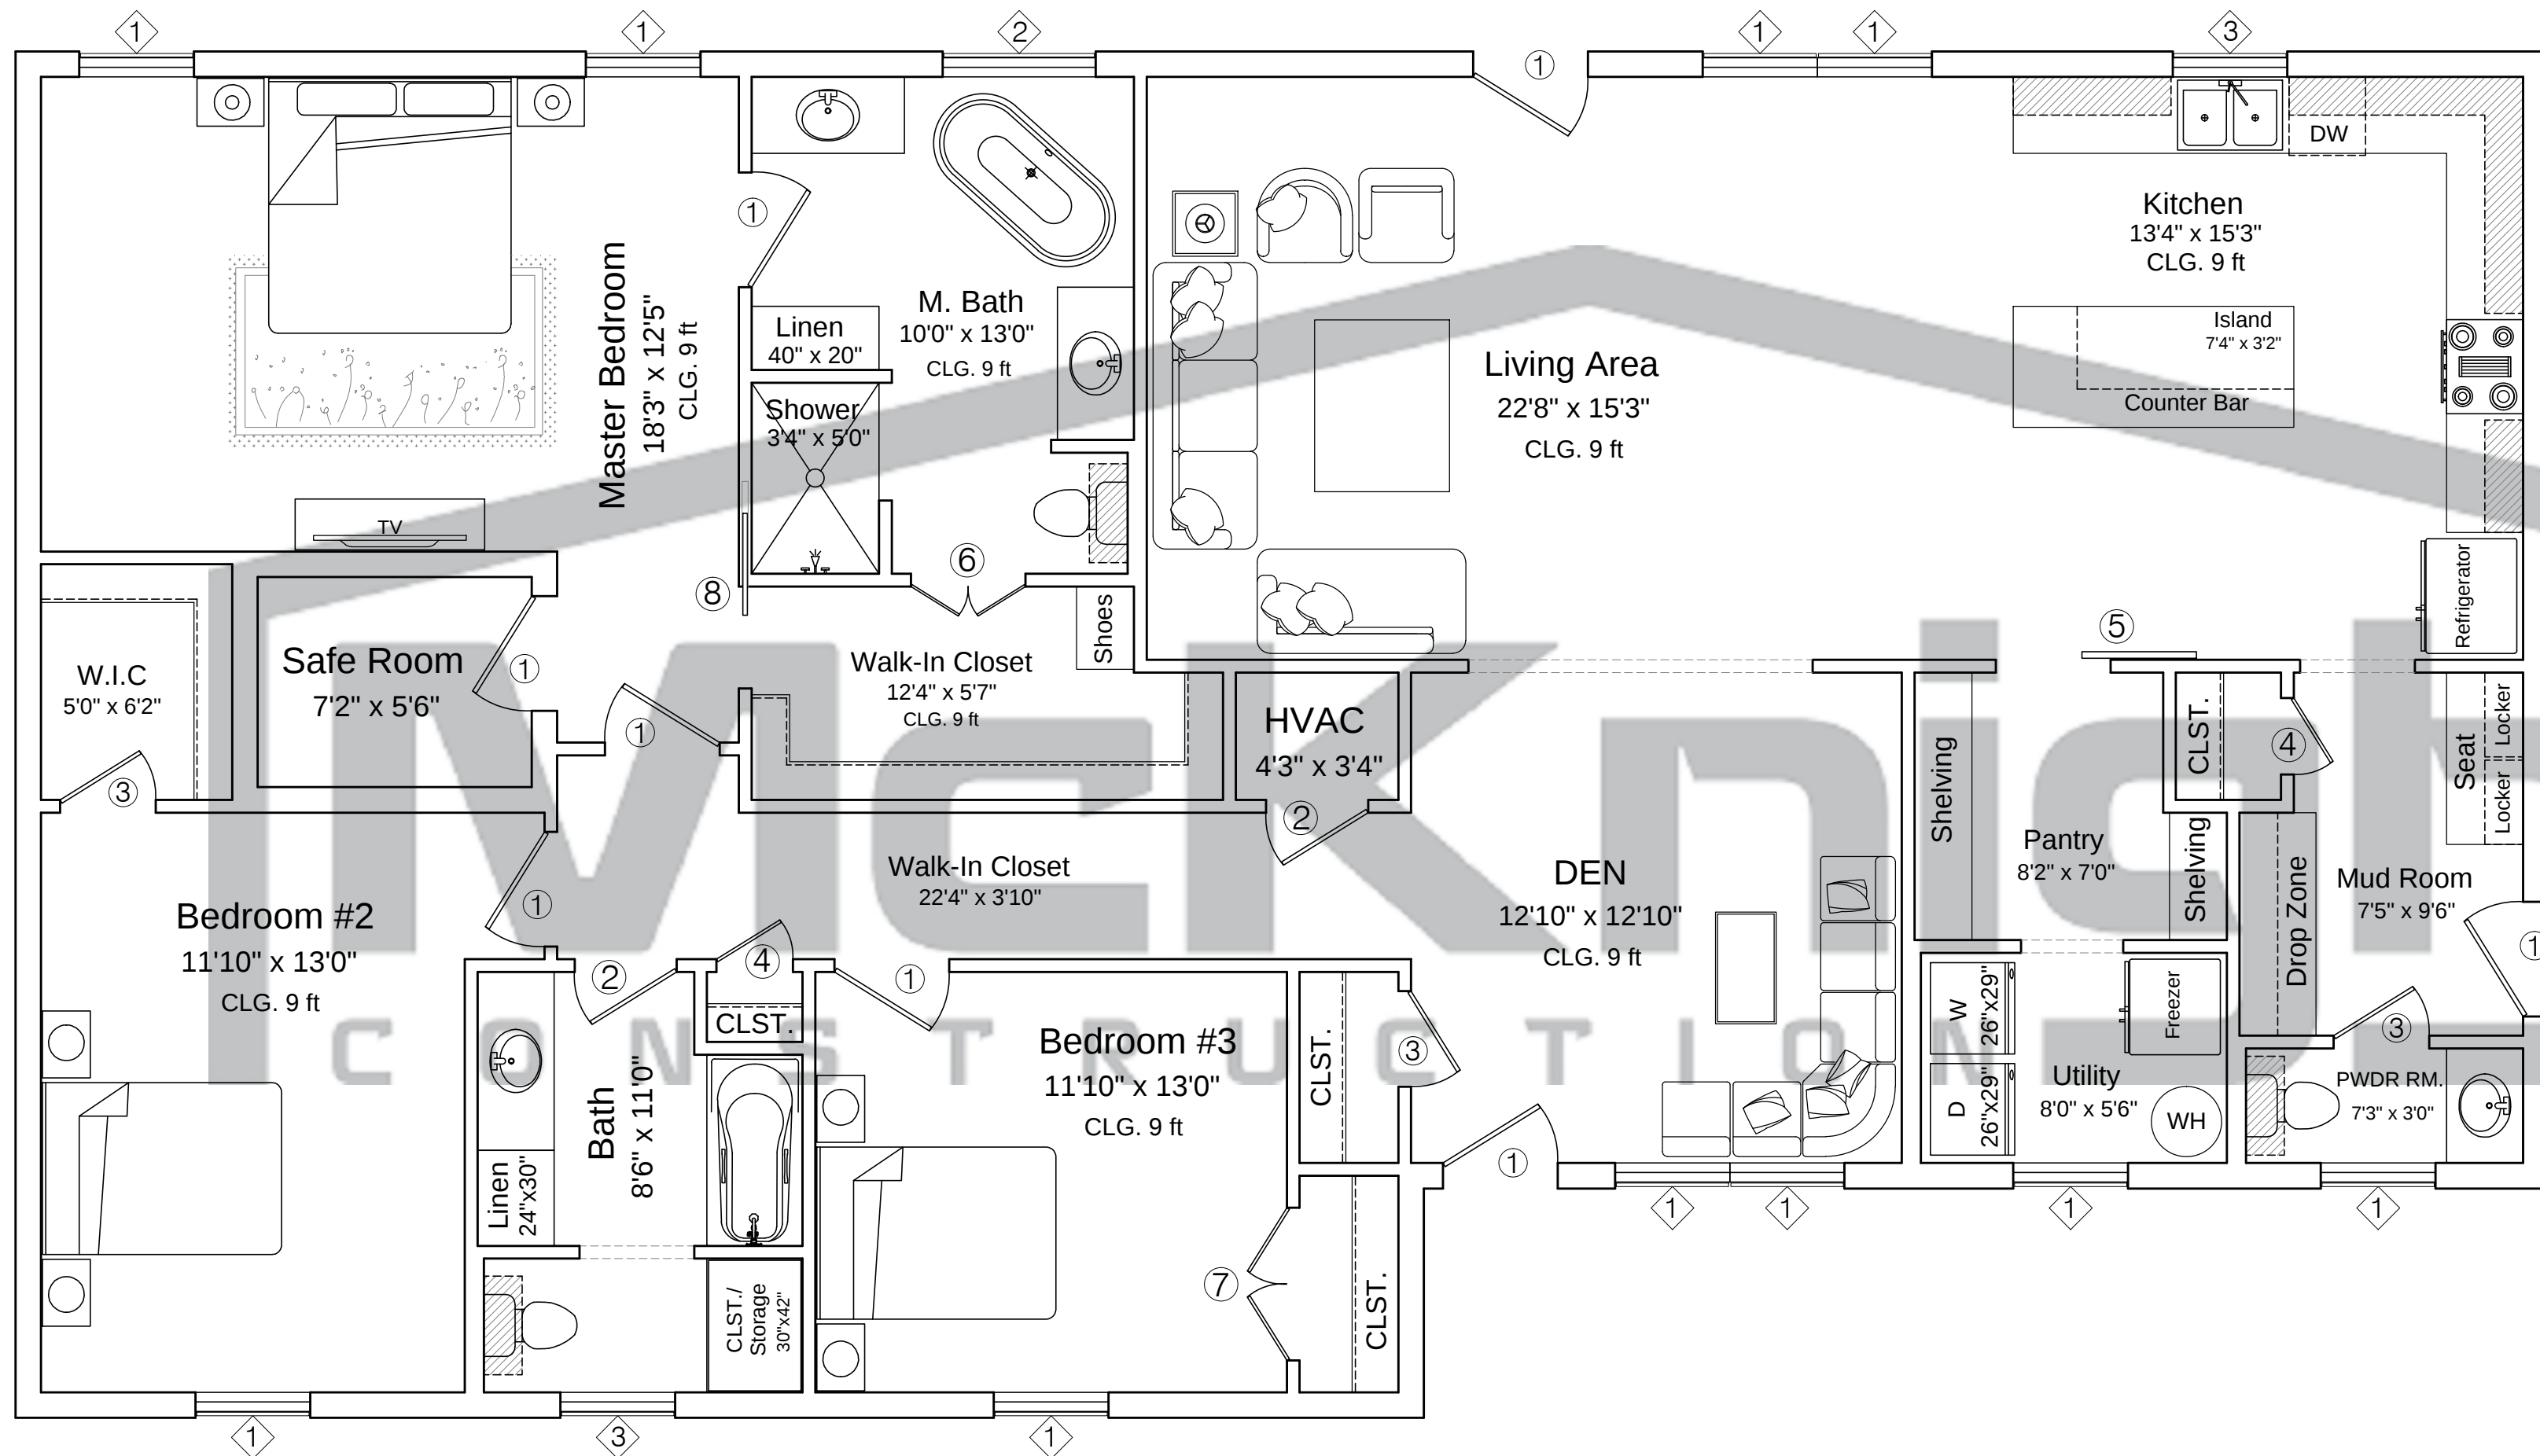

NOTES:

TAG LEGEND

- ◇ # WINDOW TAG
- ⊙ # DOOR TAG

DOOR AND FRAME SCHEDULE

MARK	DOOR SIZE		NOTES
	WD	HGT	
1	3'-0"	6'-8"	Single Door
2	2'-8"	6'-8"	Single Door
3	2'-6"	6'-8"	Single Door
4	2'-0"	6'-8"	Single Door
5	3'-0"	6'-8"	Barn Door
6	3'-0"	6'-8"	Double Door
7	4'-0"	6'-8"	Double Door
8	2'-8"	6'-8"	Pocket Door

WINDOW SCHEDULE

MARK	WINDOW SIZE		NOTES
	WD	HGT	
1	3'-0"	5'-0"	Single Window
2	4'-0"	4'-0"	Single Window
3	3'-0"	3'-0"	Single Window

Square Footage Breakdown

Heated Area: 2200 Sq. ft

REV. DATE DESCRIPTION



DRAWING TITLE:

Architectural Layout

DRAWING NUMBER: SHEET: PLOT SCALE: SIZE:
1 OF 1 1/4" : 1' A2