


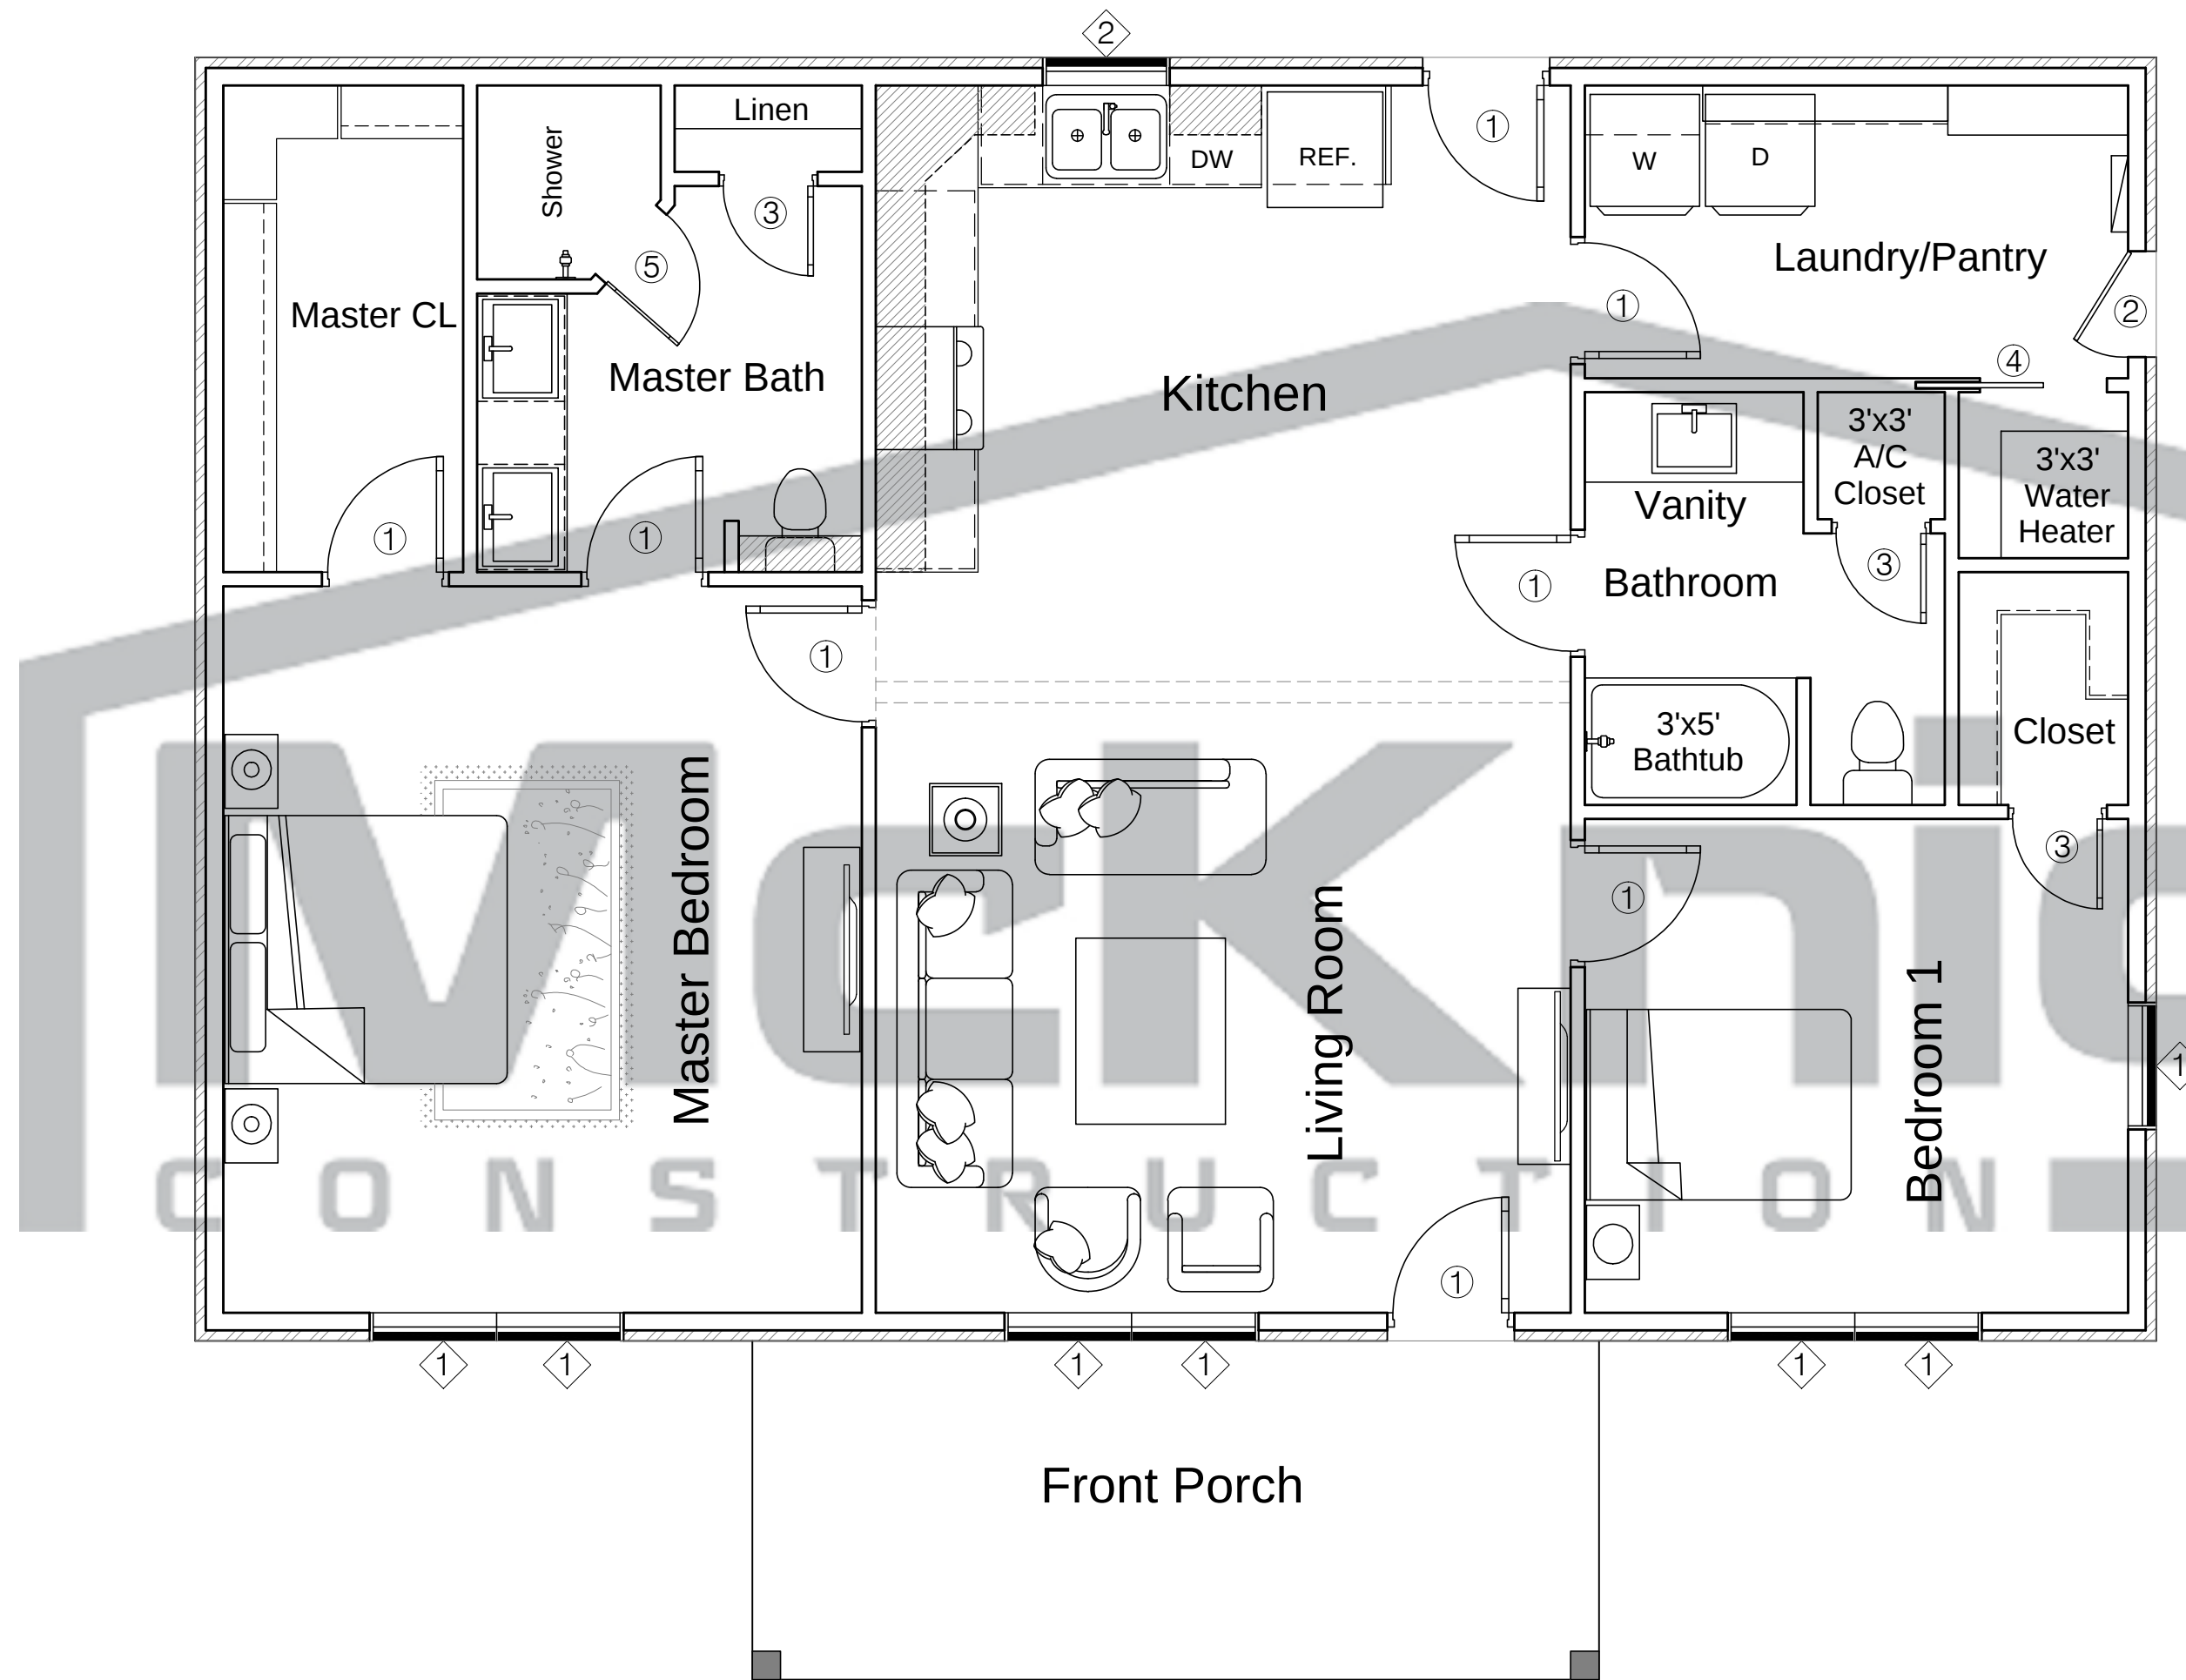

NOTES:

TAG LEGEND	
#	DOOR TAG
#	WINDOW TAG

DOOR AND FRAME SCHEDULE			
DOOR			NOTES
MARK	SIZE		
	WD	HGT	
1	3'-0"	7'-0"	Single Door
2	2'-6"	7'-0"	Single Door
3	2'-4"	7'-0"	Single Door
4	3'-0"	7'-0"	Pocket Door
5	2'-2"	7'-0"	Single Door

WINDOW SCHEDULE			
DOOR			NOTES
MARK	SIZE		
	WD	HGT	
1	3'-0"	5'-0"	Single Window
2	3'-0"	3'-0"	Single Window

Square Footage Breakdown

Heated Area: 1406 Sq. ft
Porch Area: 160 Sq. ft
Total Area: 1566 Sq. ft

REV.	DATE	DESCRIPTION



DRAWING TITLE:
Architectural Layout

DRAWING NUMBER:	SHEET:	PLOT SCALE:	SIZE:
-----	1 OF 1	1/4" : 1'	A2