


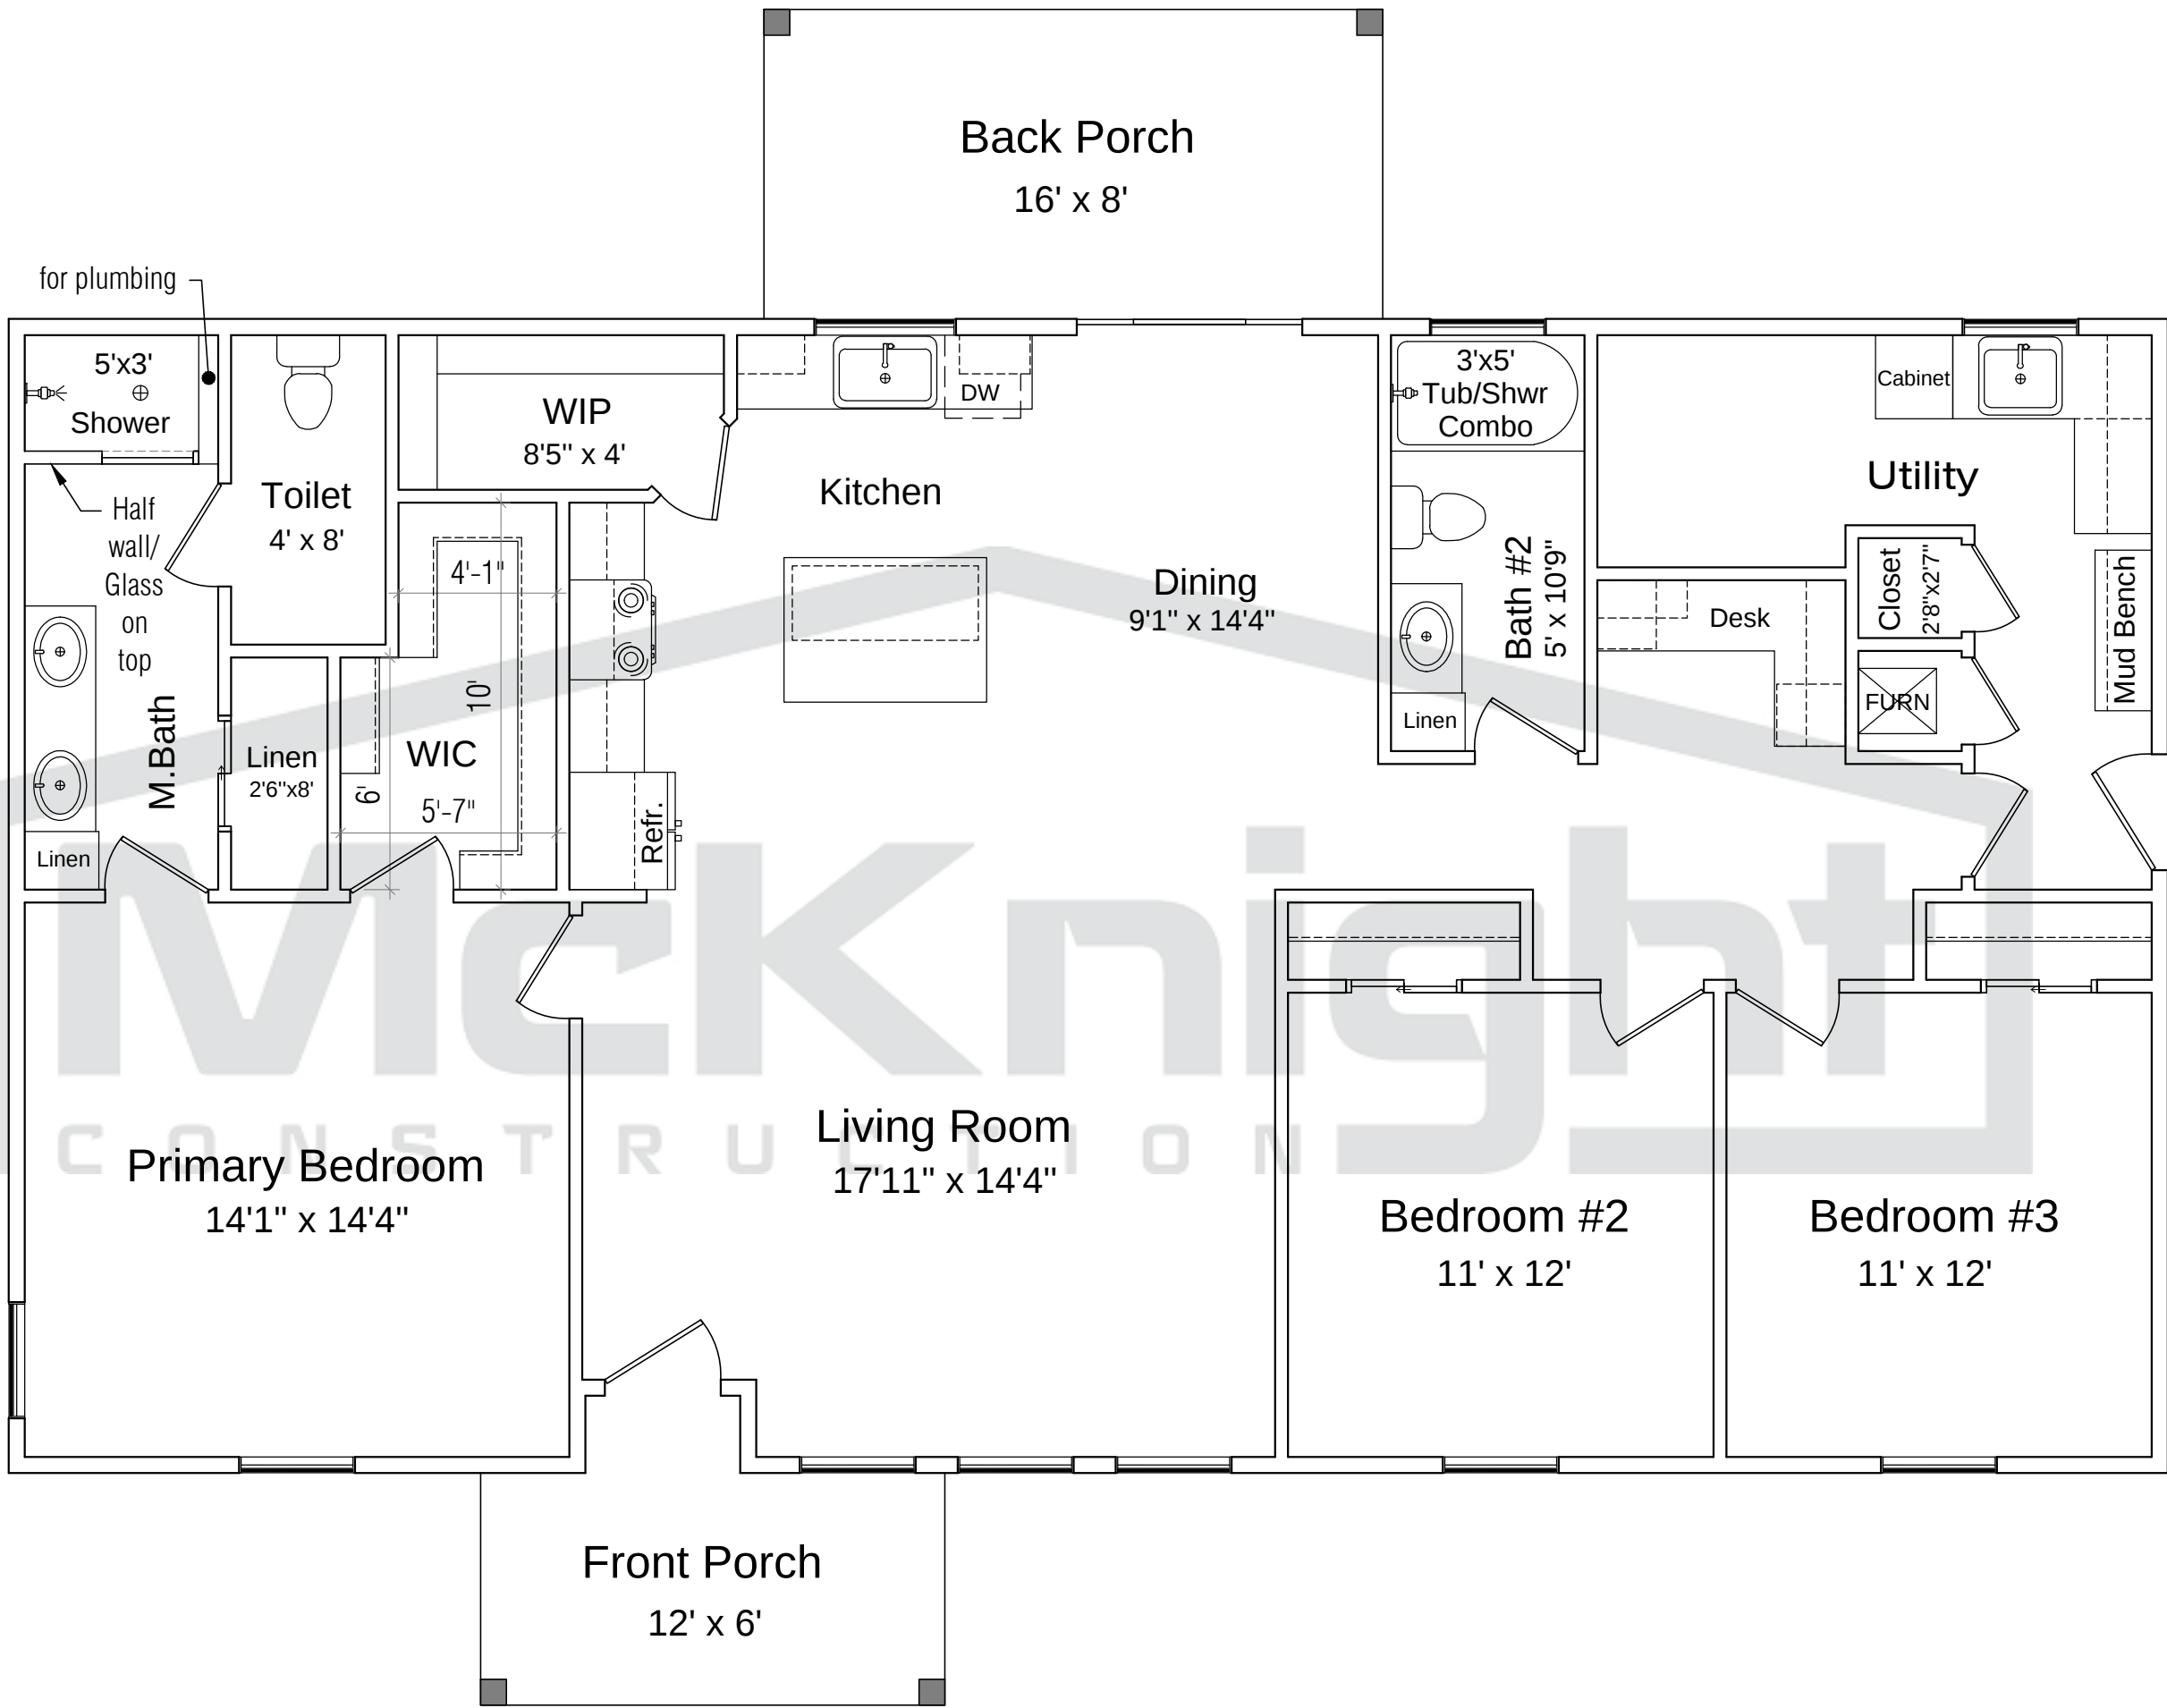

NOTES:

Square Footage Breakdown

Heated Area: 1666 Sq. ft
Porch Area: 200 Sq. ft
Total Area: 1866 Sq. ft

5	27 Feb. 2025	
4	28 Jan. 2025	
3	23 Jan. 2025	
2	22 Jan. 2025	
1	21 Oct. 2024	
REV.	DATE	DESCRIPTION



DRAWING TITLE:

Madelynn Architectural Layout

DRAWING NUMBER:	SHEET:	PLOT SCALE:	SIZE:
-----	1 OF 1	1:50	A3