


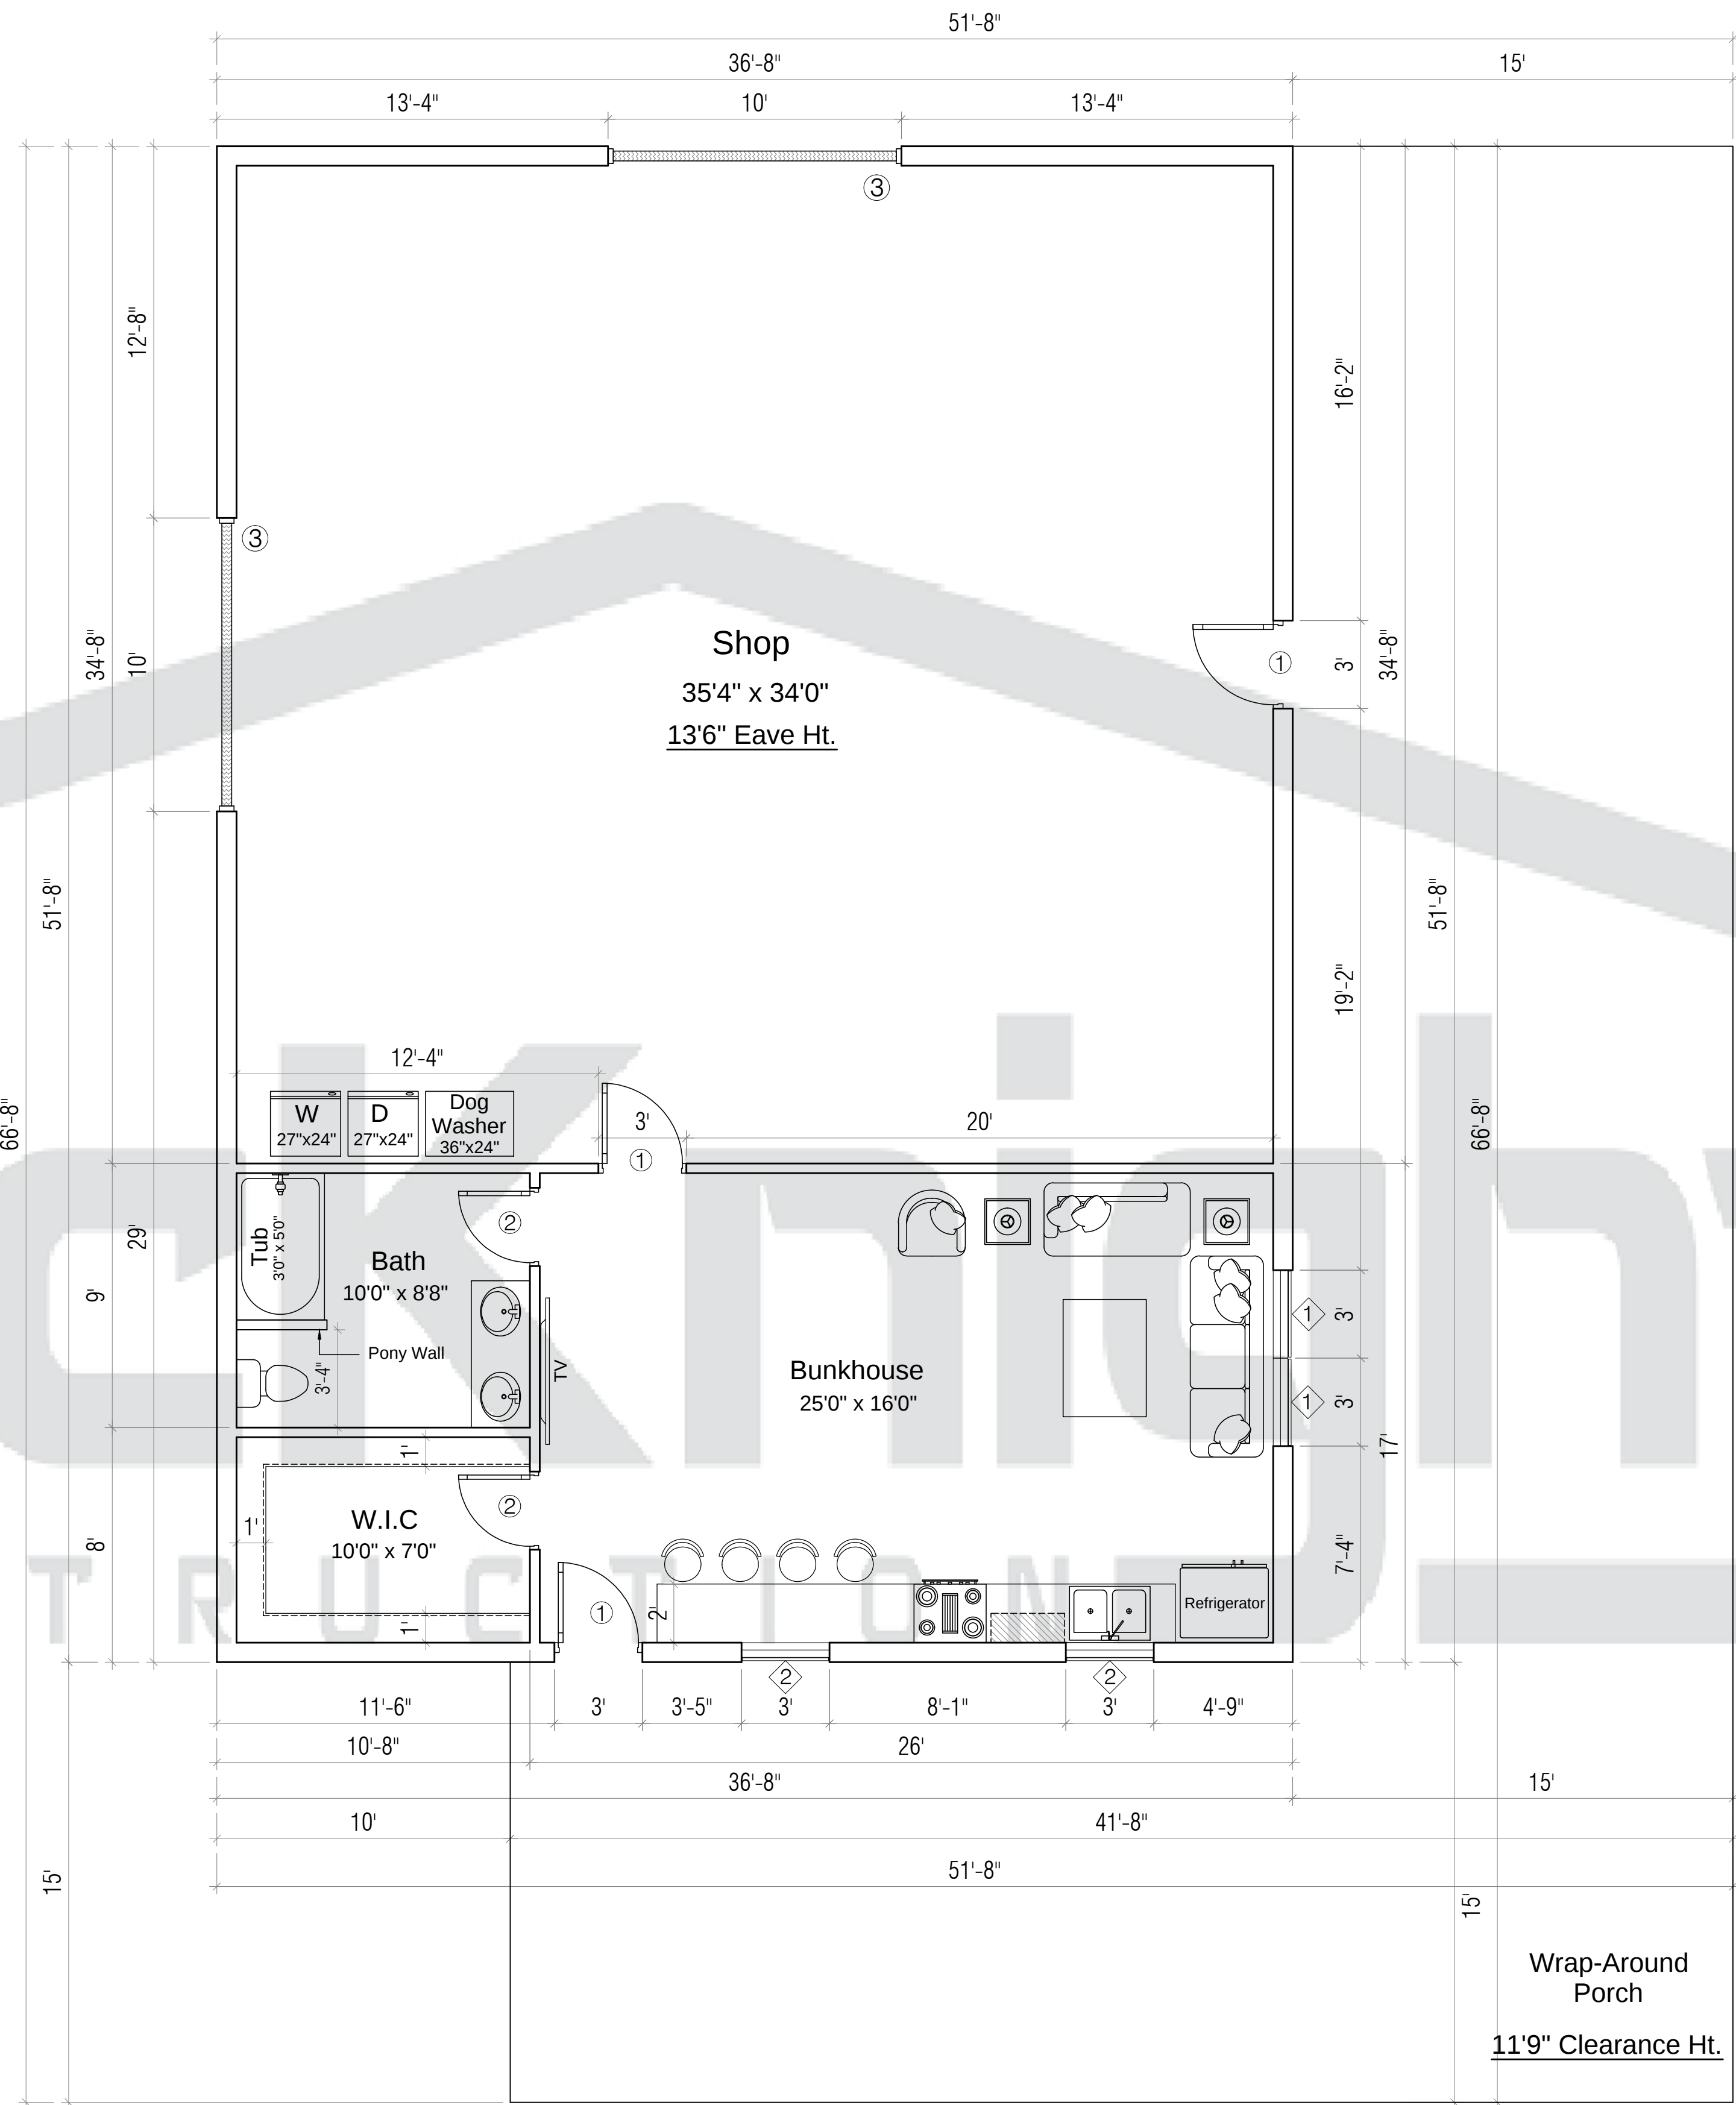

NOTES:

| TAG LEGEND   |            |
|--------------|------------|
| <div>#</div> | DOOR TAG   |
| <div>#</div> | WINDOW TAG |

| DOOR AND FRAME SCHEDULE |        |        |              |
|-------------------------|--------|--------|--------------|
| DOOR                    |        |        | NOTES        |
| MARK                    | SIZE   |        |              |
|                         | WD     | HGT    |              |
| 1                       | 3'-0"  | 7'-0"  | Single Door  |
| 2                       | 2'-8"  | 7'-0"  | Single Door  |
| 3                       | 10'-0" | 12'-0" | Roll-up Door |

| WINDOW SCHEDULE |       |       |               |
|-----------------|-------|-------|---------------|
| DOOR            |       |       | NOTES         |
| MARK            | SIZE  |       |               |
|                 | WD    | HGT   |               |
| 1               | 3'-0" | 5'-0" | Single Window |
| 2               | 3'-0" | 3'-0" | Single Window |

Square Footage Breakdown

Heated Area: 617 Sq. ft  
Shop Area: 1277 Sq. ft  
Porch Area: 1400 Sq. ft  
Total Area: 3294 Sq. ft

| REV. | DATE         | DESCRIPTION |
|------|--------------|-------------|
| 2    | 27 Jul. 2026 |             |
| 1    | 17 Jul. 2026 |             |



DRAWING TITLE:

Goar Architectural Layout

| DRAWING NUMBER: | SHEET: | PLOT SCALE: | SIZE: |
|-----------------|--------|-------------|-------|
| -----           | 1 OF 1 | 1/4" : 1'   | A1    |