


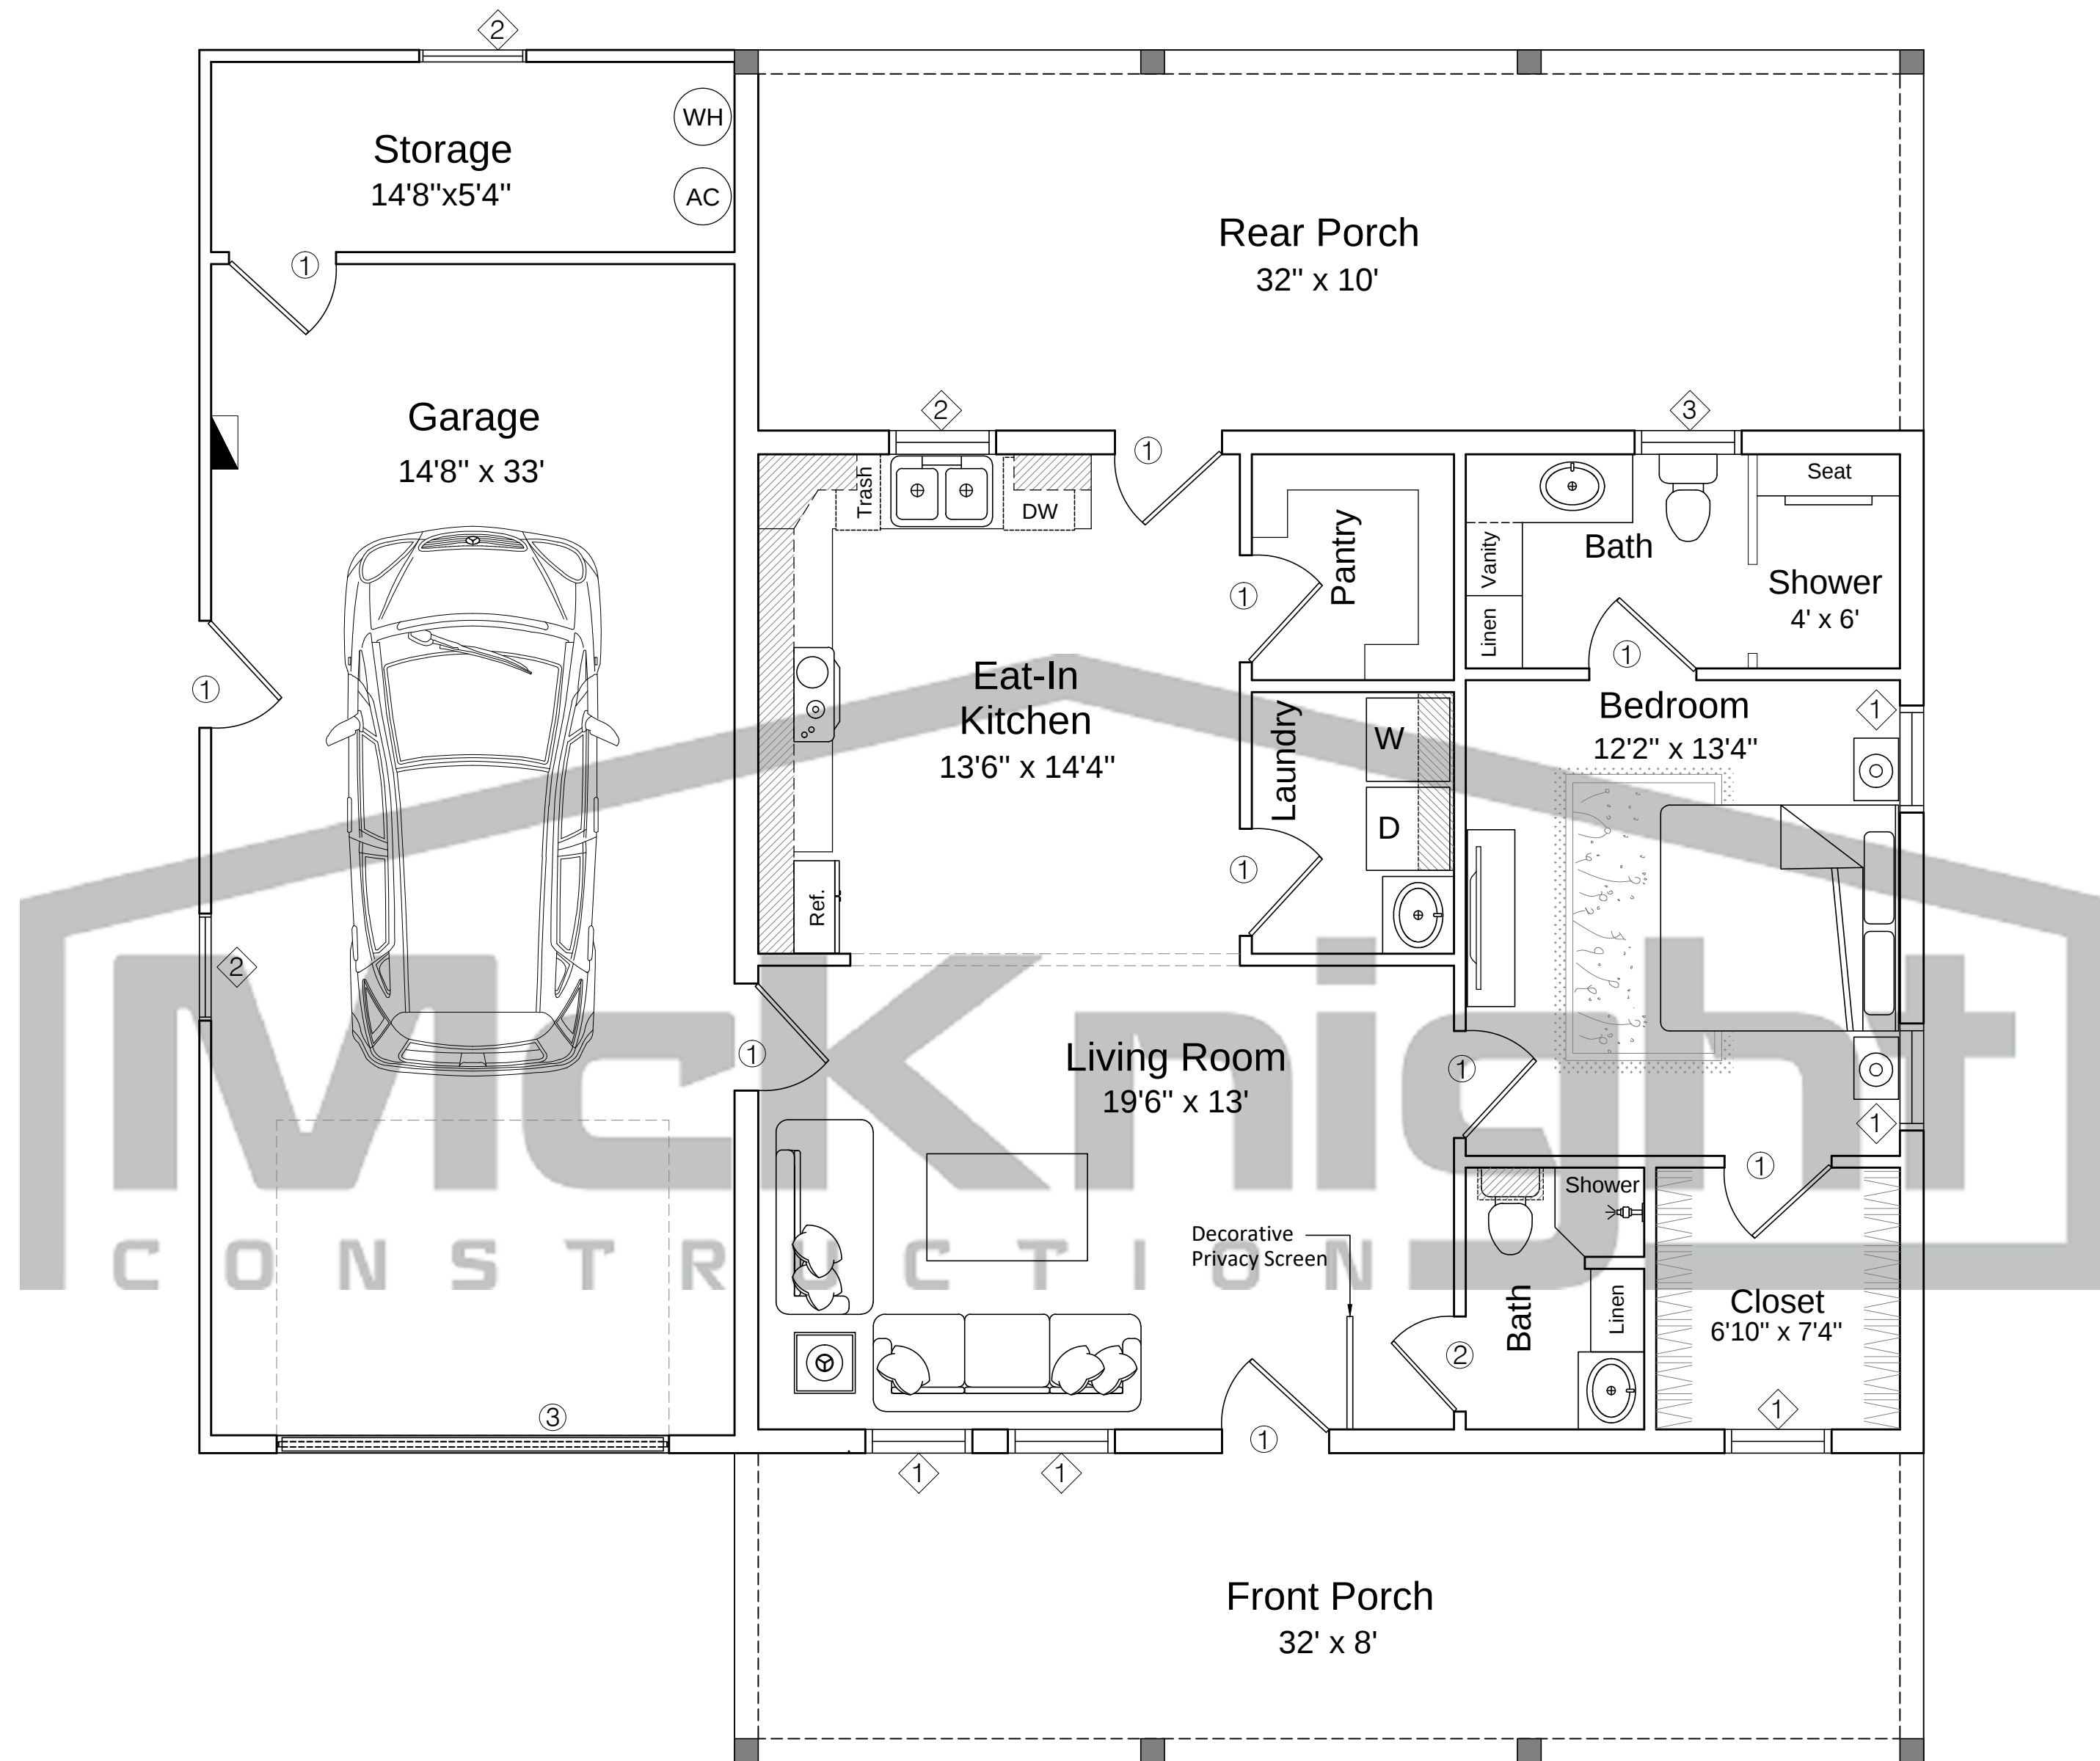

NOTES:

TAG LEGEND	
#	WINDOW TAG
#	DOOR TAG

DOOR AND FRAME SCHEDULE			
DOOR			NOTES
MARK	SIZE		
	WD	HGT	
1	3'-0"	6'-8"	Single Door
2	2'-8"	6'-8"	Single Door
3	11'-0"	9'-0"	Sectional Door

WINDOW SCHEDULE			
WINDOW			NOTES
MARK	SIZE		
	WD	HGT	
1	3'-0"	5'-0"	Single Window
2	3'-0"	3'-0"	Single Window
3	3'-0"	1'-0"	Transom Window

Square Footage Breakdown

Heated Area: 956 Sq. ft
Garage Area: 597 Sq. ft
Porch Area: 637 Sq. ft
Total Area: 2190 Sq. ft

REV.	DATE	DESCRIPTION
------	------	-------------



	SHEET:	PLOT SCALE:	SIZE:
	1 of 1	1/4" : 1'	