


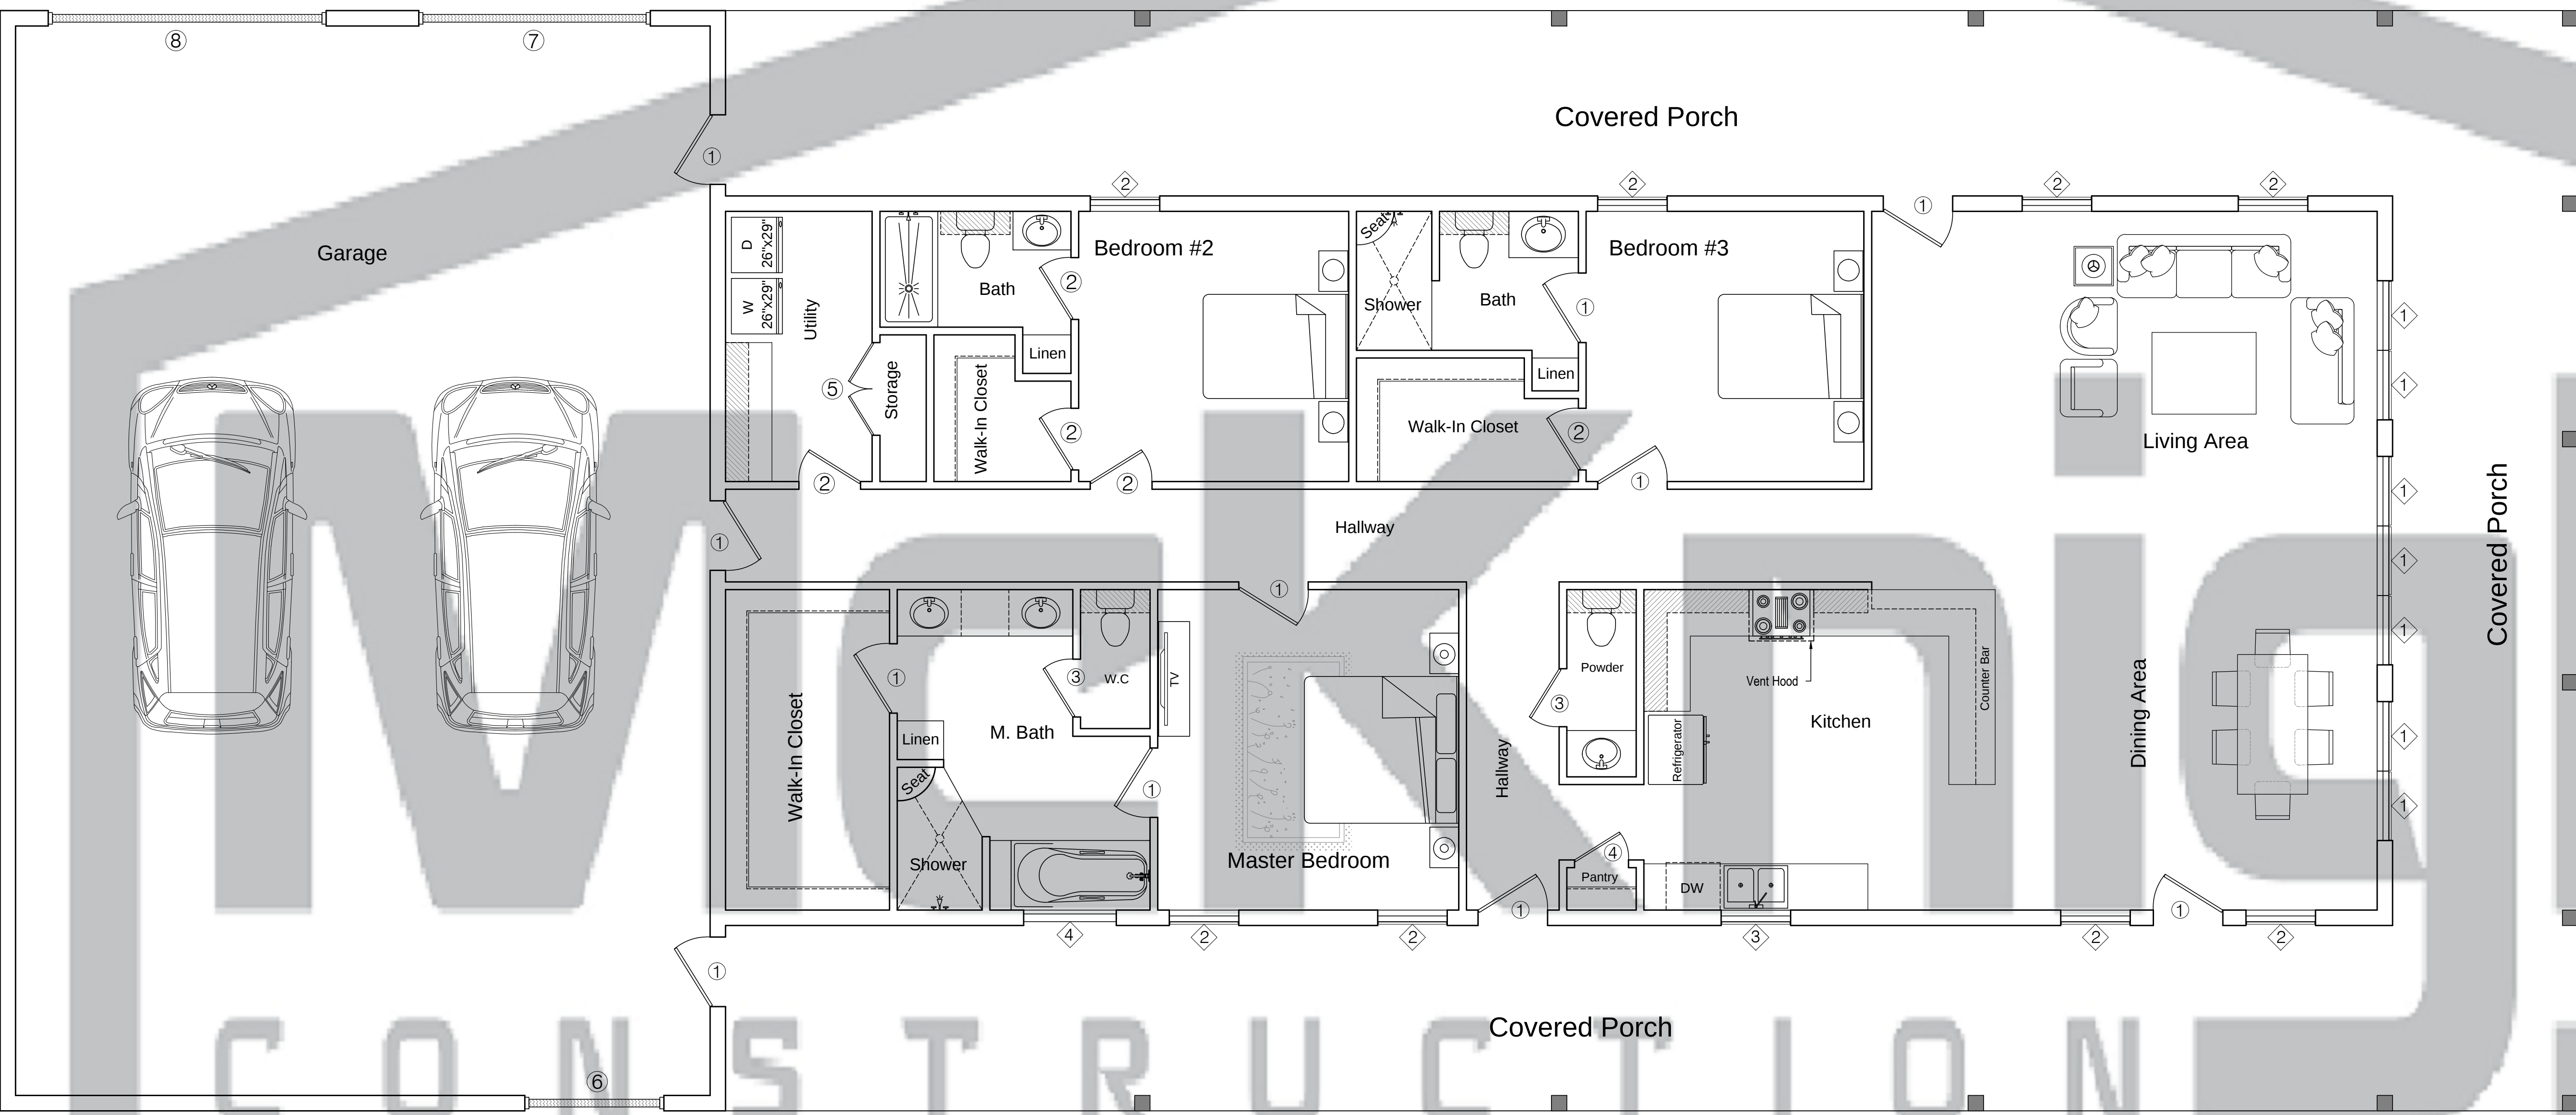

NOTES:

TAG LEGEND

#

WINDOW TAG

#

DOOR TAG

DOOR AND FRAME SCHEDULE			
DOOR			NOTES
MARK	SIZE		
	WD	HGT	
1	3'-0"	6'-8"	Single Door
2	2'-8"	6'-8"	Single Door
3	2'-6"	6'-8"	Single Door
4	2'-4"	6'-8"	Single Door
5	4'-0"	6'-8"	Double Door
6	6'-0"	7'-0"	Roll-up Door
7	10'-0"	10'-0"	Roll-up Door
8	12'-0"	14'-0"	Roll-up Door

WINDOW SCHEDULE			
WINDOW			NOTES
MARK	SIZE		
	WD	HGT	
1	3'-0"	6'-0"	Single Window
2	3'-0"	5'-0"	Single Window
3	3'-0"	3'-0"	Single Window
4	4'-0"	1'-0"	Single Window (Sill: 7ft)

Square Footage Breakdown

Heated Area: 2268 Sq. ft
Garage Area: 1488 Sq. ft
Porch Area: 1532 Sq. ft
Total Area: 5288 Sq. ft

REV.	DATE	DESCRIPTION
------	------	-------------



DRAWING TITLE:
Architectural Layout

DRAWING NUMBER:	SHEET:	PLOT SCALE:	SIZE:
-----	1 OF 1	1/4" : 1'	A0