


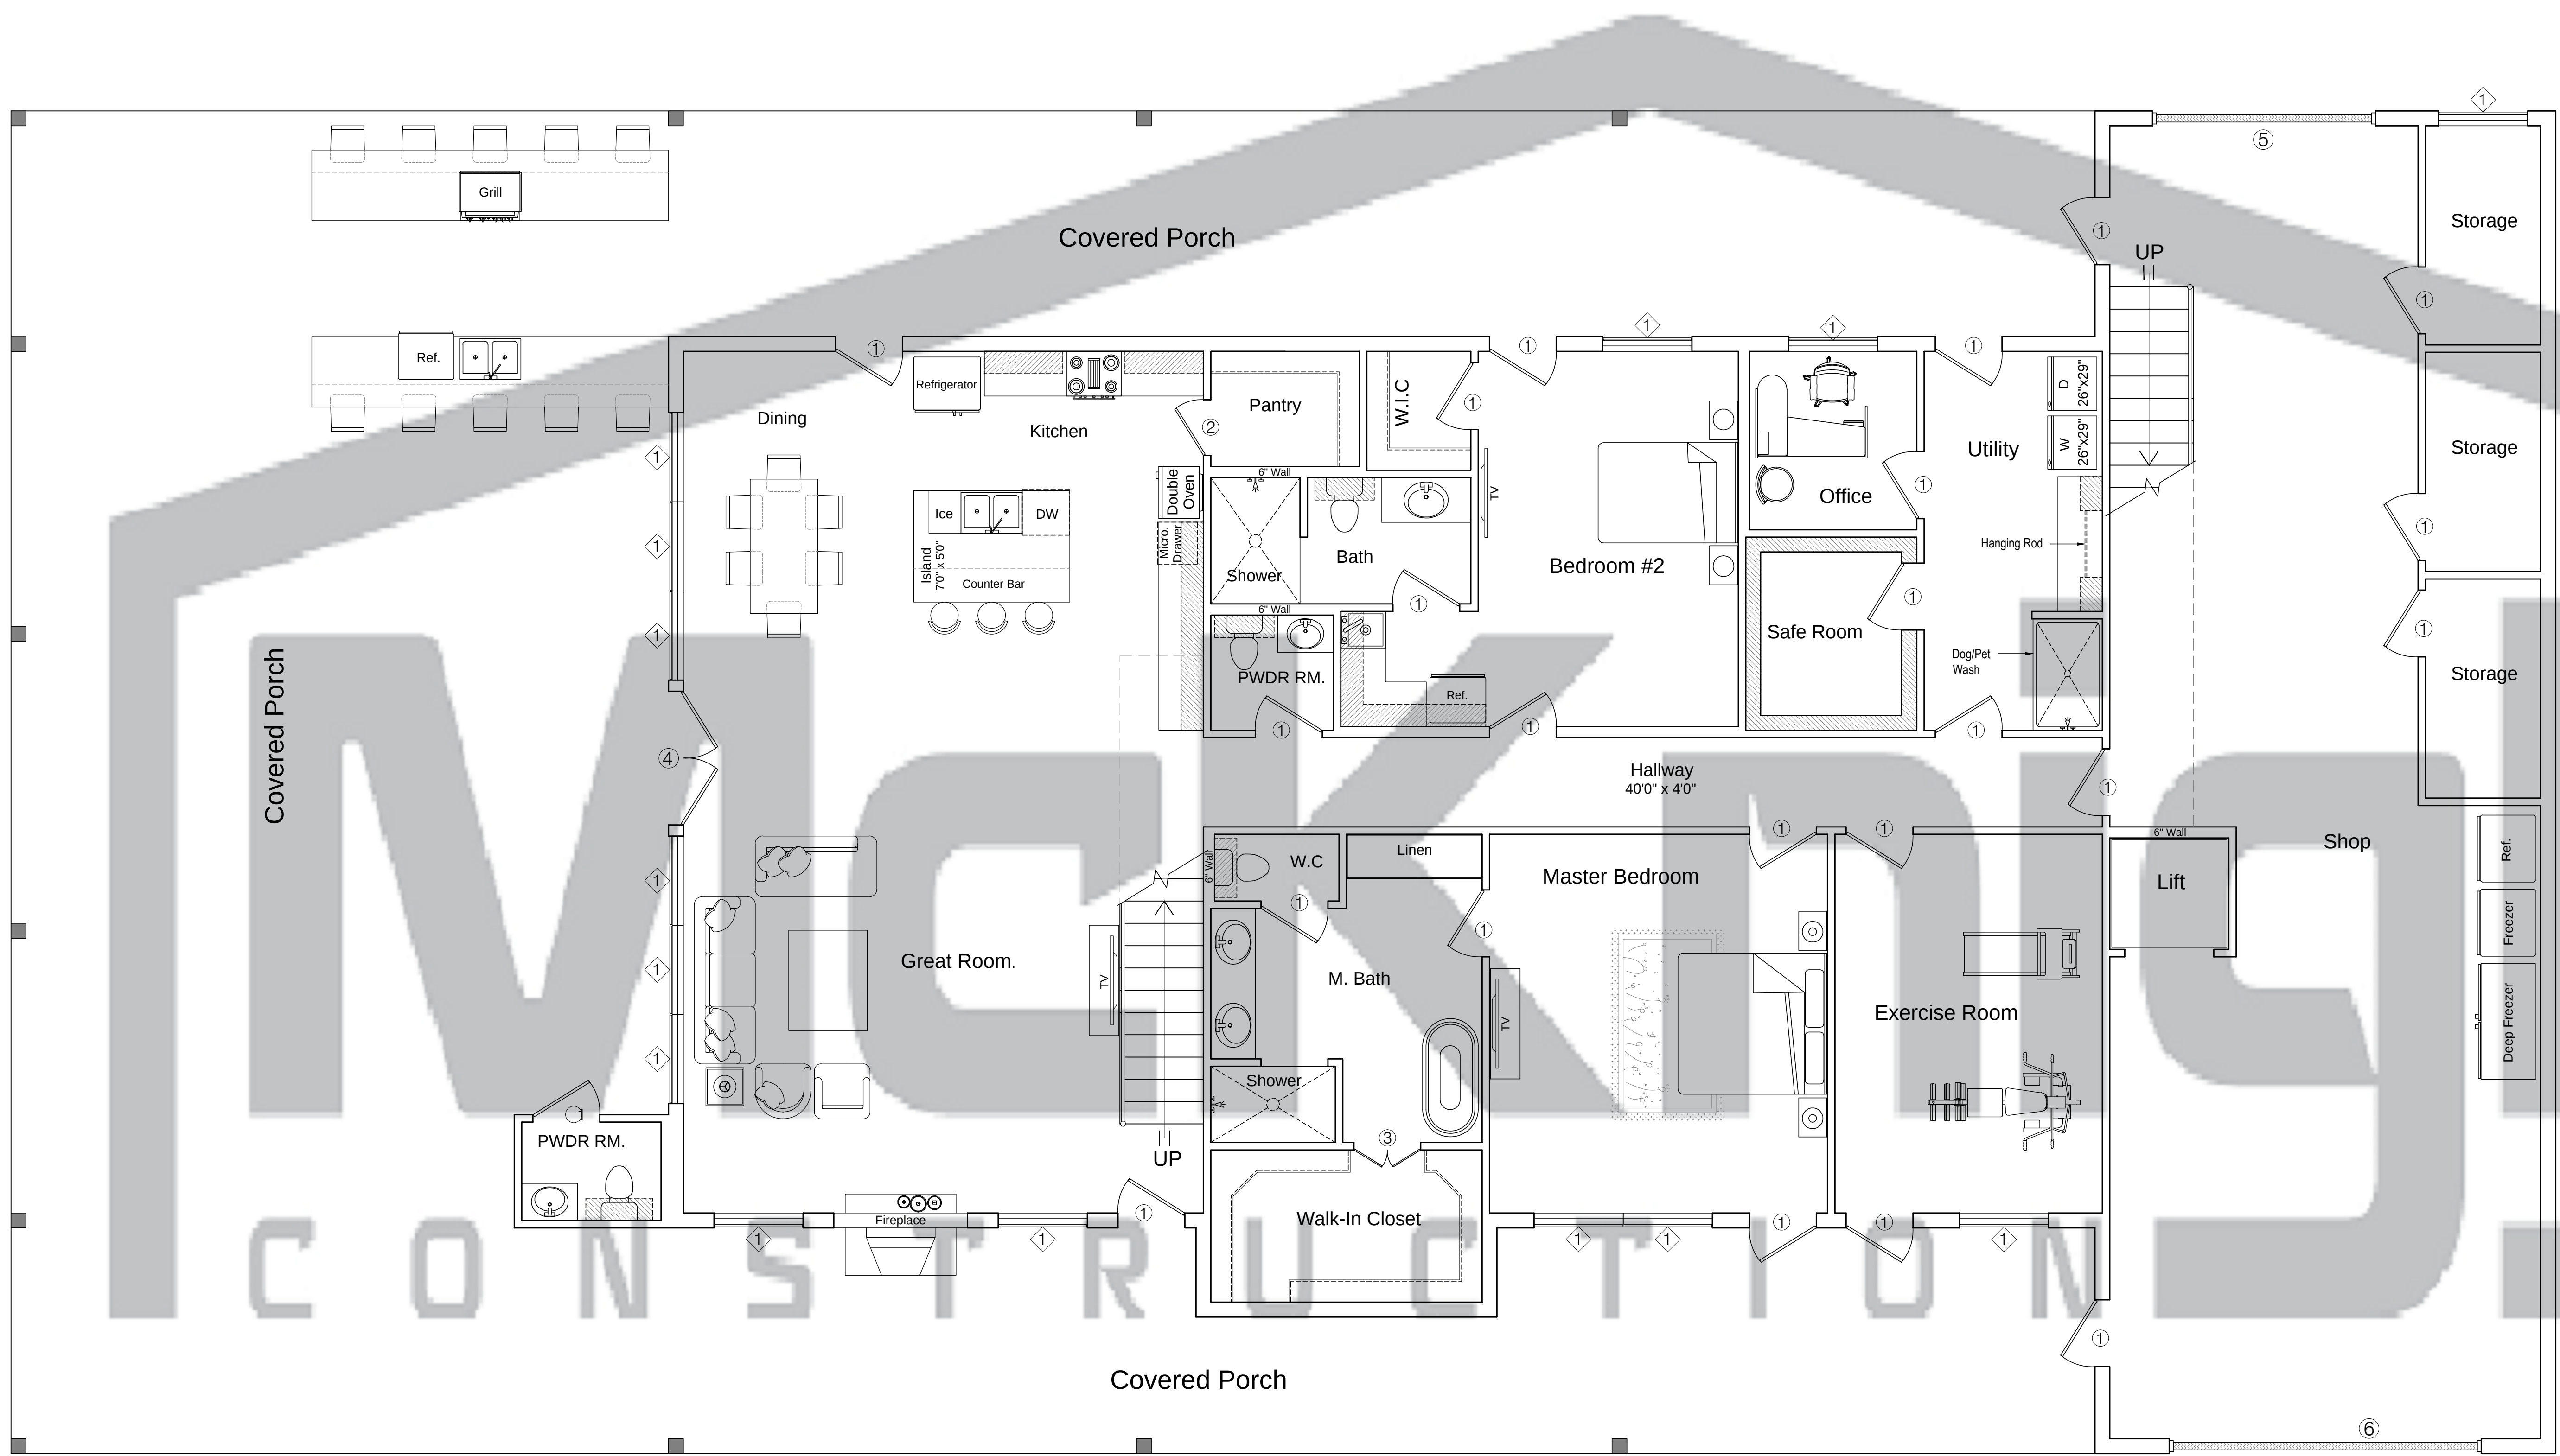

NOTES:

TAG LEGEND	
#	WINDOW TAG
#	DOOR TAG

DOOR AND FRAME SCHEDULE			
DOOR			NOTES
MARK	SIZE		
	WD	HGT	
1	3'-0"	8'-0"	Single Door
2	2'-6"	8'-0"	Single Door
3	3'-0"	8'-0"	Double Door
4	6'-0"	8'-0"	Double Door
5	10'-0"	14'-0"	Roll-up Door
6	14'-0"	14'-0"	Roll-up Door

WINDOW SCHEDULE			
WINDOW			NOTES
MARK	SIZE		
	WD	HGT	
1	4'-0"	6'-0"	Single Window
2	4'-0"	5'-0"	Single Window

Square Footage Breakdown


Heated Area: 2677 Sq. ft
Shop Area: 1233 Sq. ft
Porch Area: 2970 Sq. ft
Total Area: 6880 Sq. ft

REV.	DATE	DESCRIPTION
------	------	-------------



DRAWING TITLE:
Architectural Layout
Ground Floor

DRAWING NUMBER: -----	SHEET: 1 OF 1	PLOT SCALE: 1/4" : 1'	SIZE: A0
--------------------------	------------------	--------------------------	-------------

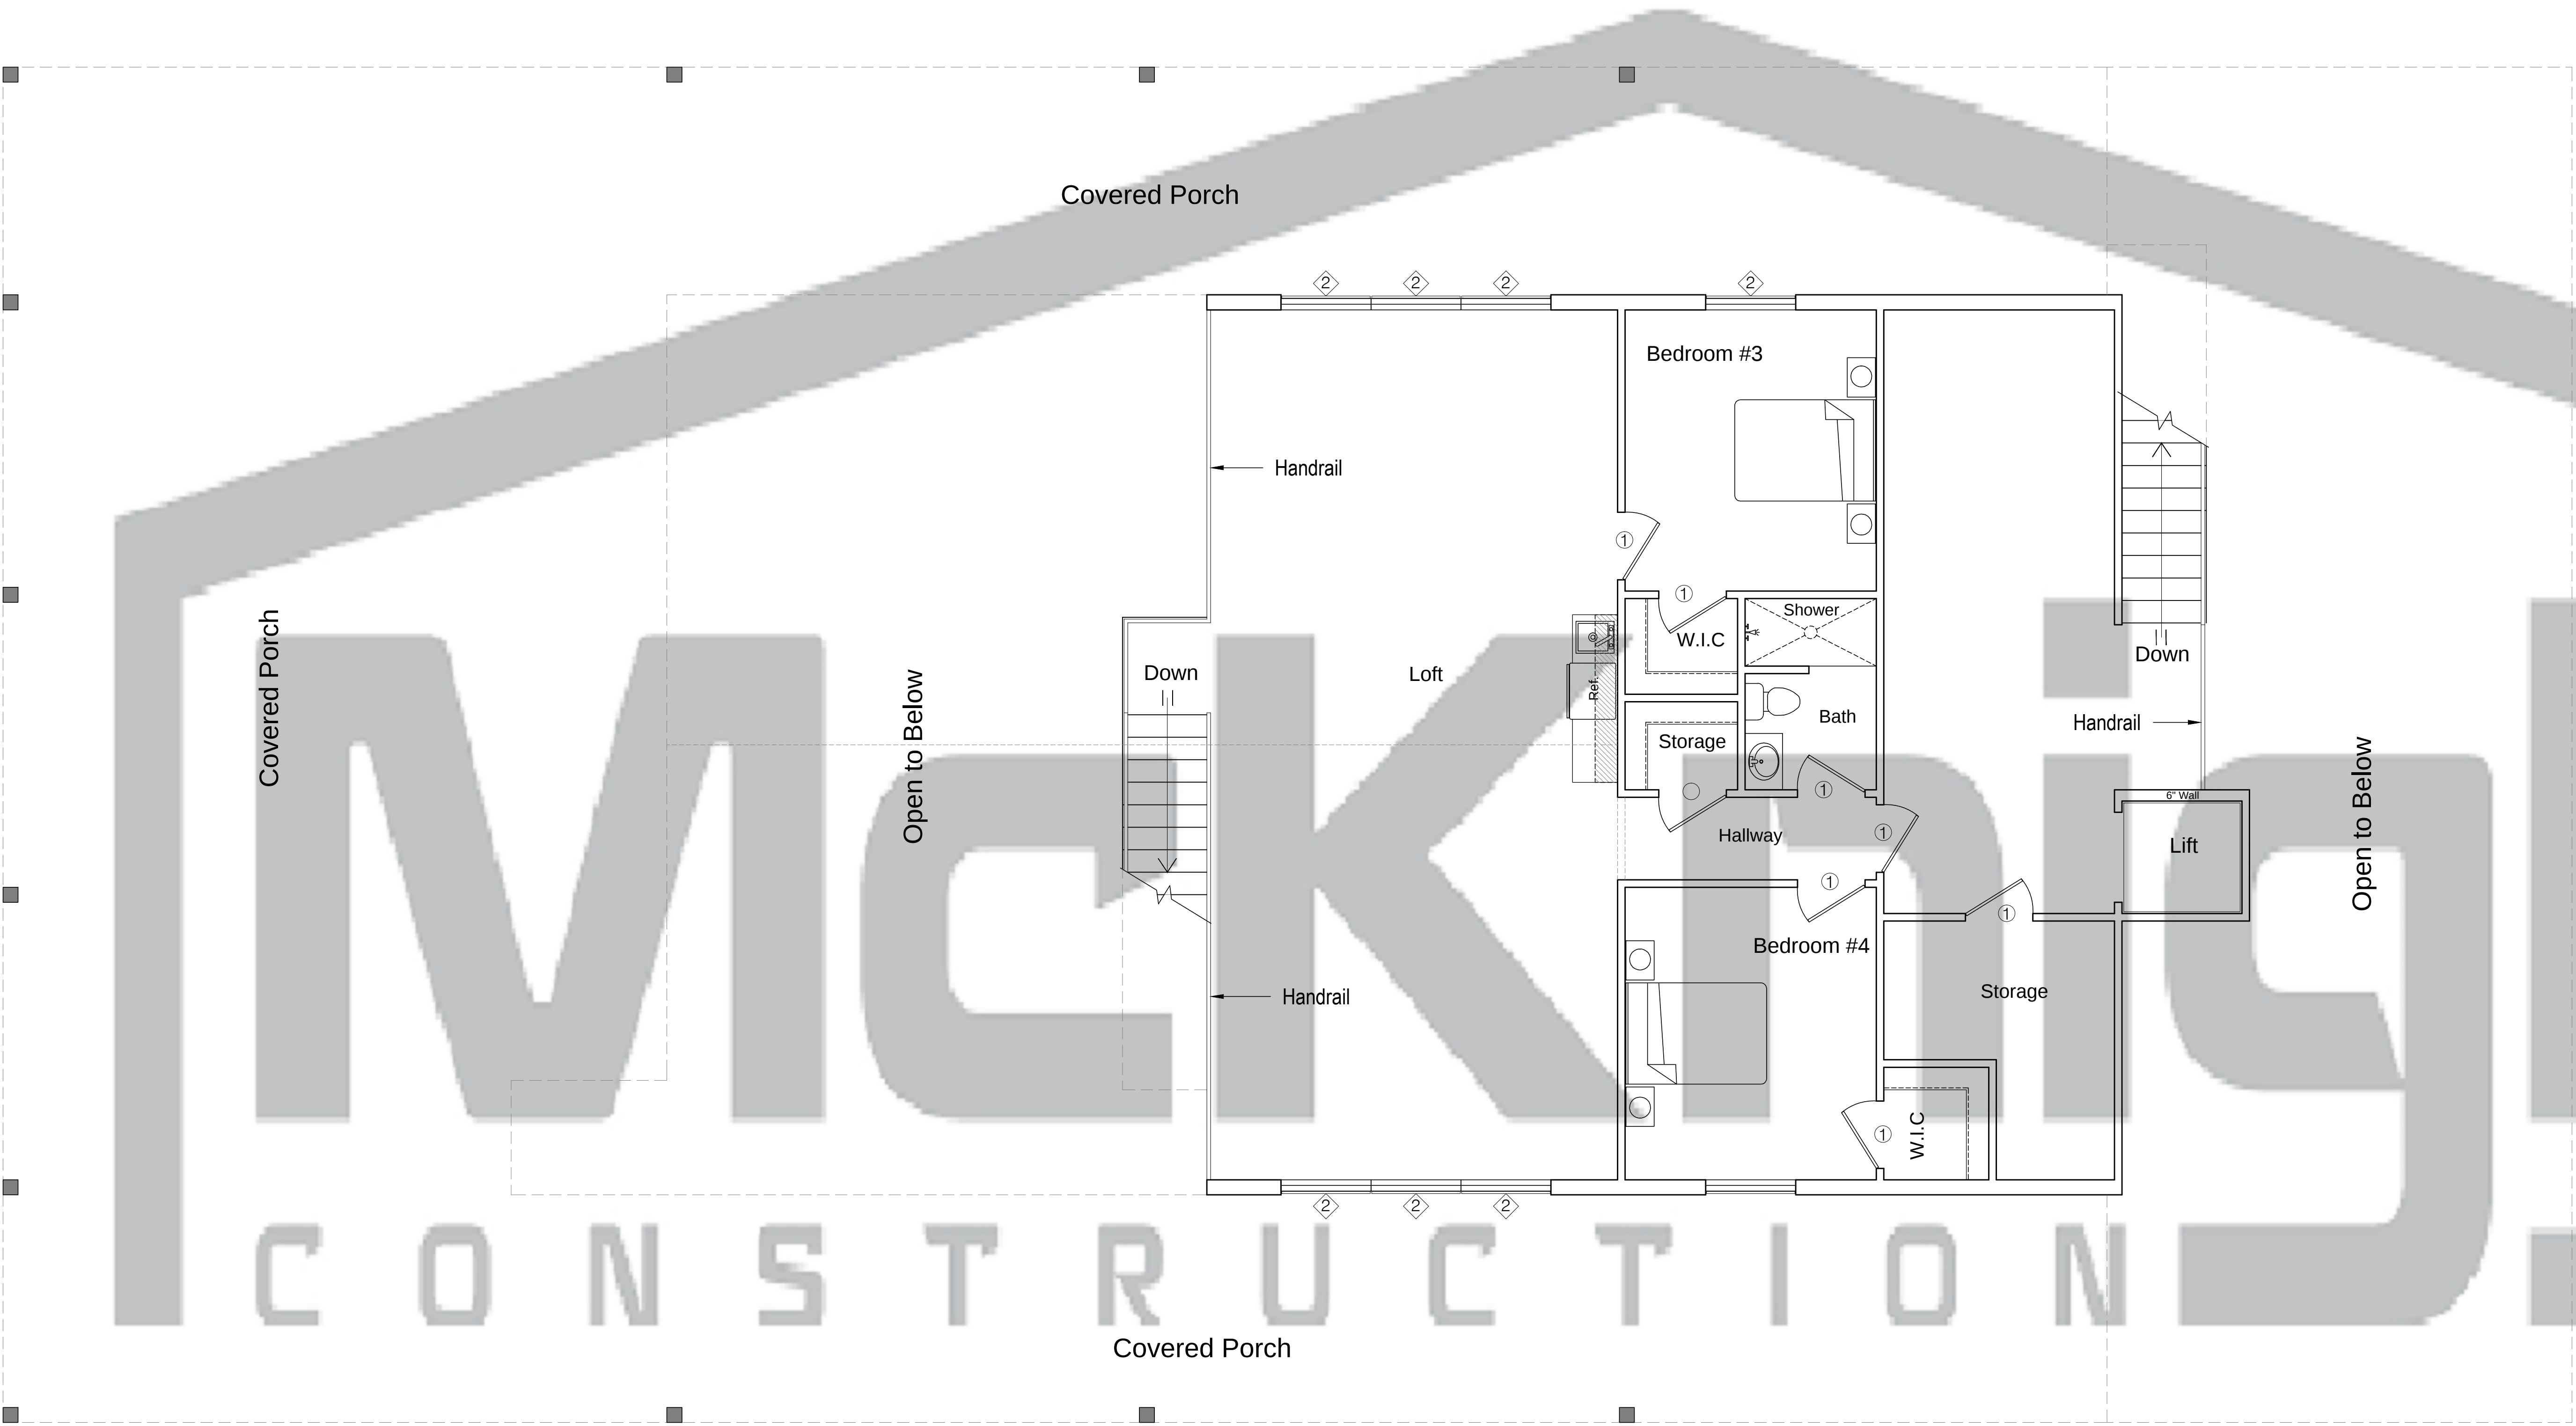

NOTES:

TAG LEGEND	
#	WINDOW TAG
#	DOOR TAG

DOOR AND FRAME SCHEDULE			
DOOR			NOTES
MARK	SIZE		
	WD	HGT	
1	3'-0"	8'-0"	Single Door
2	2'-6"	8'-0"	Single Door
3	3'-0"	8'-0"	Double Door
4	6'-0"	8'-0"	Double Door
5	10'-0"	14'-0"	Roll-up Door
6	14'-0"	14'-0"	Roll-up Door

WINDOW SCHEDULE			
WINDOW			NOTES
MARK	SIZE		
	WD	HGT	
1	4'-0"	6'-0"	Single Window
2	4'-0"	5'-0"	Single Window

Square Footage Breakdown

Heated Area: 2677 Sq. ft
Shop Area: 1233 Sq. ft
Porch Area: 2970 Sq. ft
Total Area: 6880 Sq. ft

REV.	DATE	DESCRIPTION



DRAWING TITLE:
Architectural Layout
Second Floor

DRAWING NUMBER:	SHEET:	PLOT SCALE:	SIZE:
-----	1 OF 1	1/4" : 1'	A0